


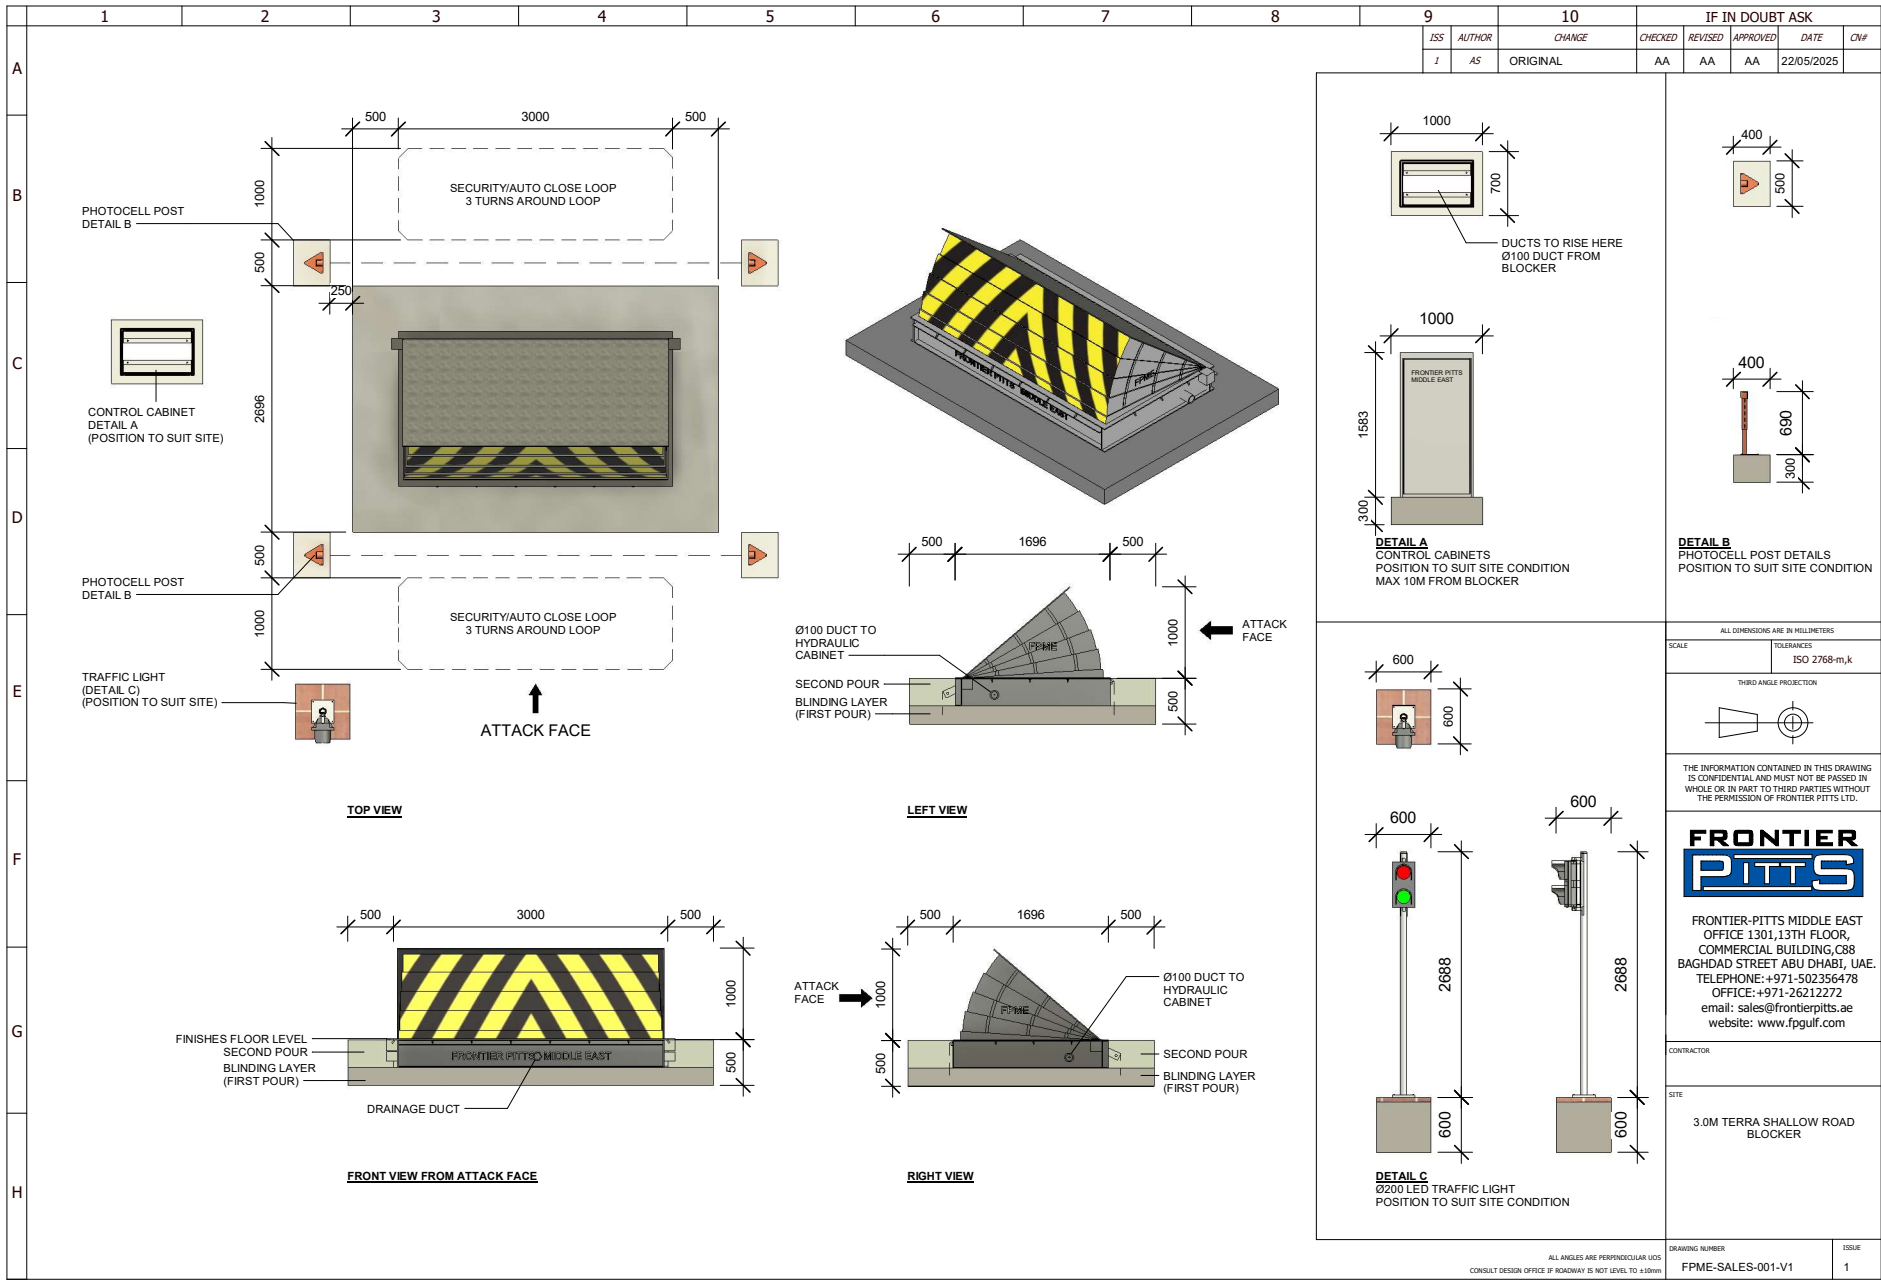

ALL ANGLES ARE PERPENDICULAR UNLESS
CONSULT DESIGN OFFICE IF ROADWAY IS NOT LEVEL TO ±100mm