


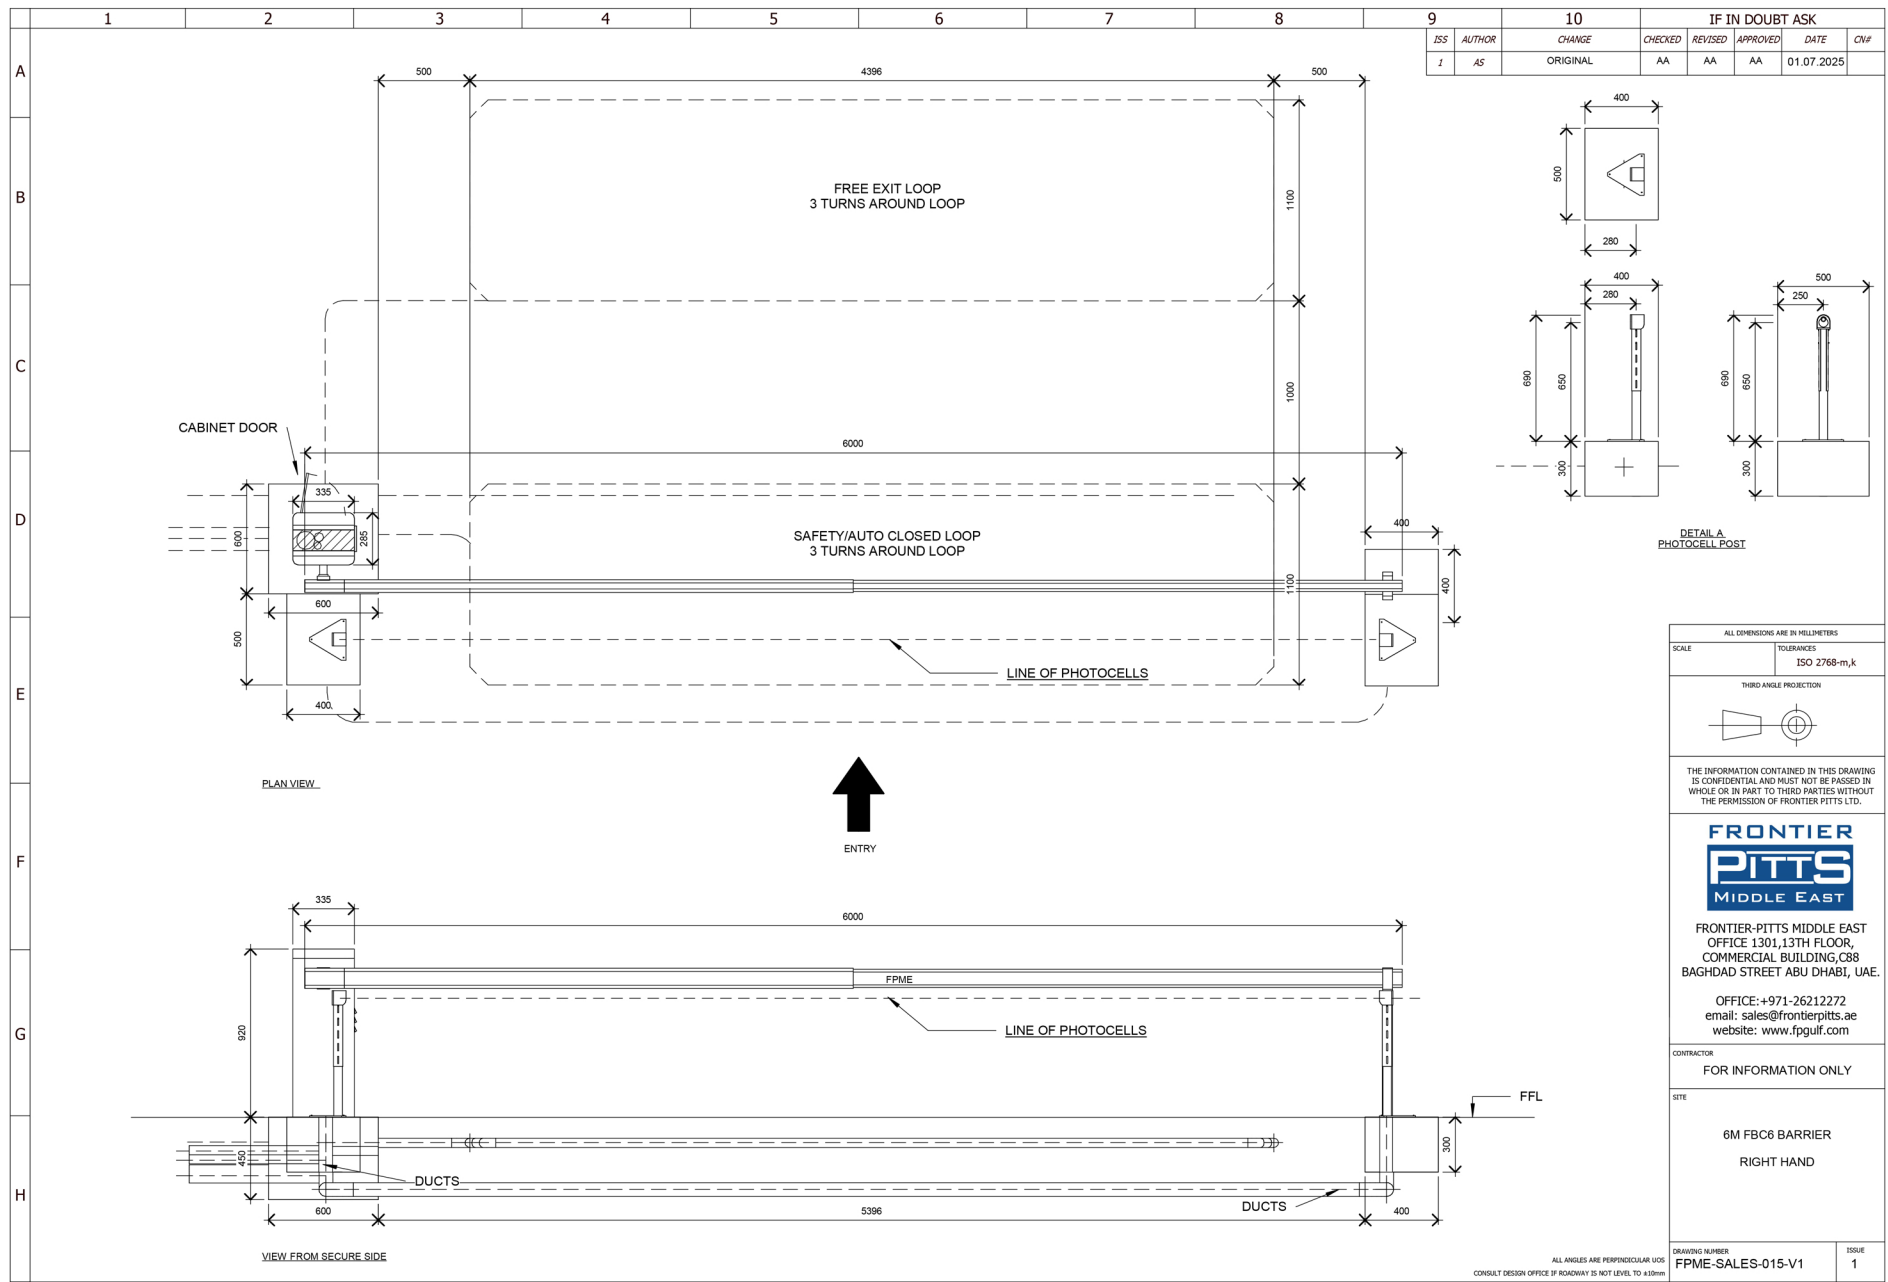

9		10						IF IN DOUBT ASK	
ISS	AUTHOR	CHANGE	CHECKED	REVISED	APPROVED	DATE	CN#		
1	AS	ORIGINAL	AA	AA	AA	01.07.2025			

FRONTIER
PITTS
MIDDLE EAST

FRONTIER-PITTS MIDDLE EAST
OFFICE 1301,13TH FLOOR,
COMMERCIAL BUILDING,C88
BAGHDAD STREET ABU DHABI, UAE.

OFFICE: +971-26212272
email: sales@frontierpitts.ae
website: www.fpgulf.com

CONTRACTOR		FOR INFORMATION ONLY	
SITE		6M FBC BARRIER RIGHT HAND	
DRAWING NUMBER		ISSUE	
FPME-SALES-015-V1		1	

ALL ANGLES ARE PERPENDICULAR UNLESS
CONSULT DESIGN OFFICE IF ROADWAY IS NOT LEVEL TO ±10mm