



1	2	3	4	5	6	7	8	9	10	IF IN DOUBT ASK			
ISS		AUTHOR		CHANGE		CHECKED	REVISED	APPROVED	DATE	CIV			
I		AS		ORIGINAL		AA	AA	AA	18.09.2025				

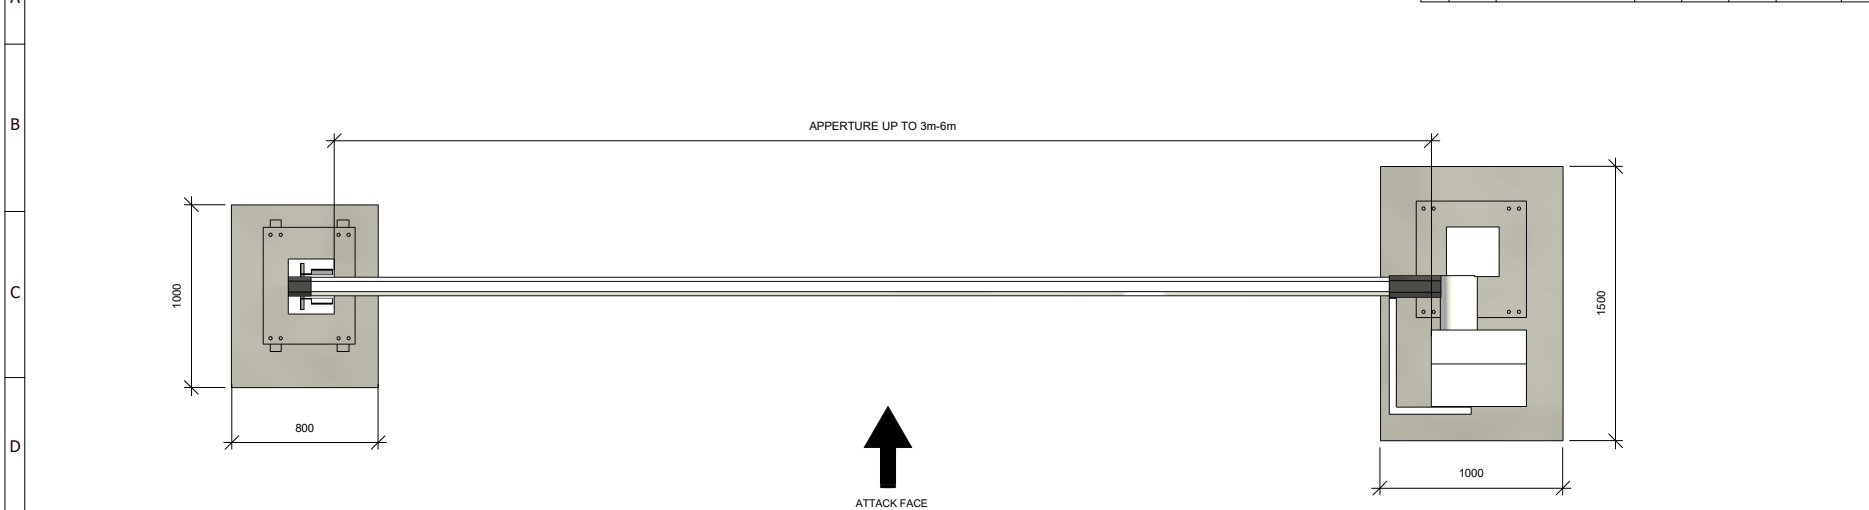

**TOP VIEW**

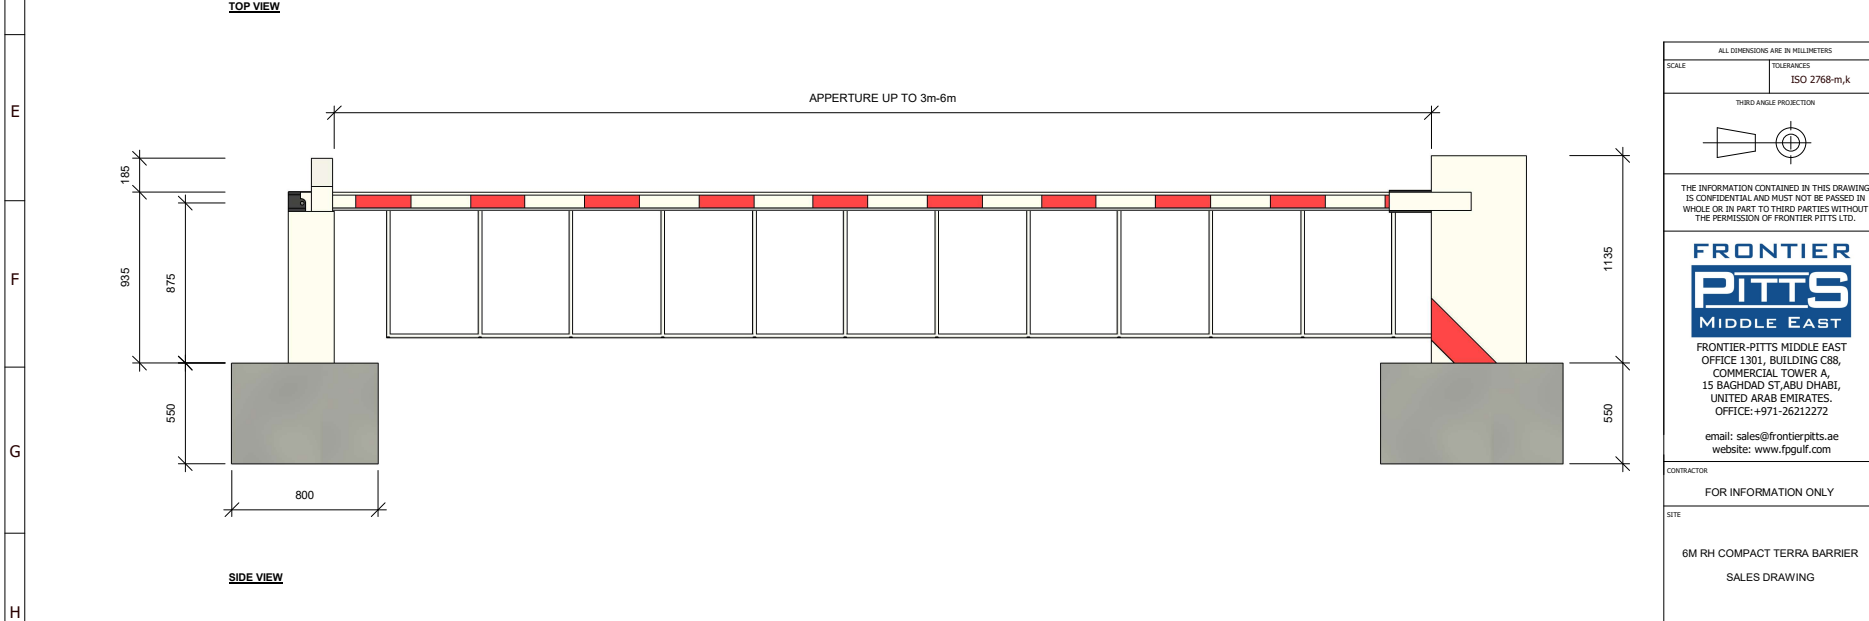

**SIDE VIEW**

ALL DIMENSIONS ARE IN MILLIMETERS

SCALE	TOLERANCES
	ISO 2768-m,k
THIRD ANGLE PROJECTION	

THE INFORMATION CONTAINED IN THIS DRAWING IS CONFIDENTIAL AND MUST NOT BE PASSED IN WHOLE OR IN PART TO THIRD PARTIES WITHOUT THE PERMISSION OF FRONTIER PITTS LTD.

**FRONTIER PITTS MIDDLE EAST**

FRONTIER-PITTS MIDDLE EAST  
OFFICE 1301, BUILDING C88,  
COMMERCIAL TOWER A,  
15 BAGHDAD ST, ABU DHABI,  
UNITED ARAB EMIRATES.  
OFFICE: +971-26212272


email: sales@frontierpitts.ae  
website: www.fpgulf.com

CONTRACTOR	FOR INFORMATION ONLY
SITE	6M RH COMPACT TERRA BARRIER SALES DRAWING

DRAWING NUMBER	ISSUE
FPME-SALES-026-V1	1

ALL ANGLES ARE PERPENDICULAR UNLESS NOTED OTHERWISE  
CONSULT DESIGN OFFICE IF ROADWAY IS NOT LEVEL TO ±10mm

1	2	3	4	5	6	7	8	9	10	IF IN DOUBT ASK				
ISS		AUTHOR		CHANGE		CHECKED		REVISED		APPROVED		DATE		CIV
I		AS		ORIGINAL		AA		AA		AA		18.09.2025		

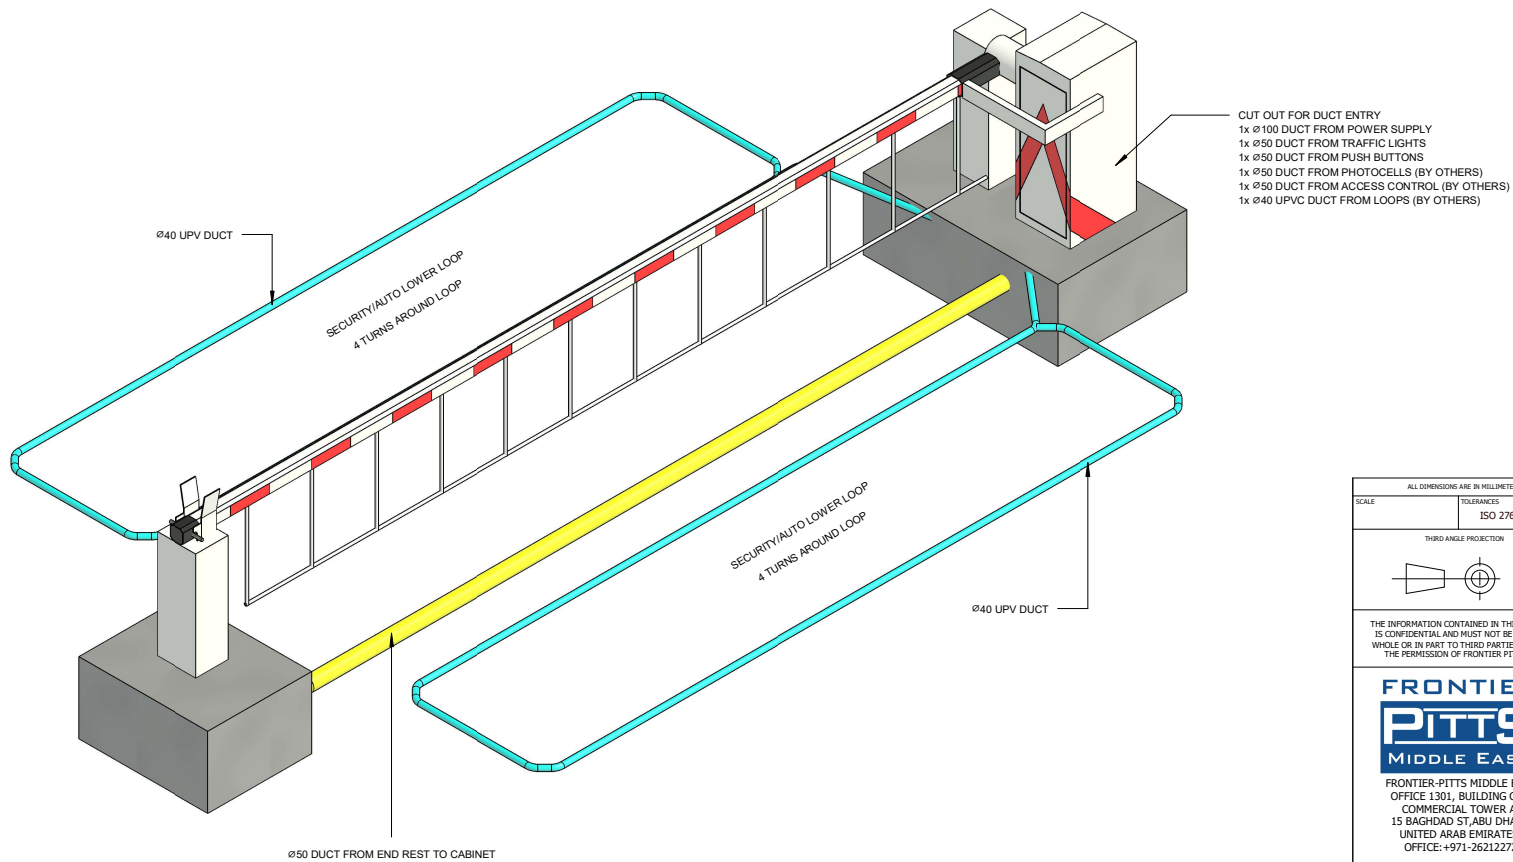

ALL DIMENSIONS ARE IN MILLIMETERS

SCALE	TOLERANCES
	ISO 2768-m,k

THIRD ANGLE PROJECTION

THE INFORMATION CONTAINED IN THIS DRAWING IS CONFIDENTIAL AND MUST NOT BE PASSED IN WHOLE OR IN PART TO THIRD PARTIES WITHOUT THE PERMISSION OF FRONTIER PITTS LTD.



FRONTIER-PITTS MIDDLE EAST  
 OFFICE 1301, BUILDING C88,  
 COMMERCIAL TOWER A,  
 15 BAGHDAD ST, ABU DHABI,  
 UNITED ARAB EMIRATES.  
 OFFICE: +971-26212272

email: sales@frontierpitts.ae  
 website: www.fpgulf.com


CONTRACTOR	FOR INFORMATION ONLY
SITE	6M RH COMPACT TERRA BARRIER 3D VIEW

DRAWING NUMBER	ISSUE
FPME-SALES-026A-V1	1


ALL ANGLES ARE PERPENDICULAR UNLESS  
 CONSULT DESIGN OFFICE IF NON-90° IS NOT LEVEL TO ±0.00mm

1	2	3	4	5	6	7	8	9	10	IF IN DOUBT ASK		
ISS		AUTHOR		CHANGE		CHECKED		REVISED		APPROVED	DATE	CWF
I		AS		ORIGINAL		AA		AA		AA	18.09.2025	

- CONCRETE SPECIFICATION
- CONCRETE TO BE A DESIGNED MIX IN ACCORDANCE WITH BS EN 206-1:2000
  - CEMENT TO BS EN 197-1:2000
  - AGGREGATE TO BS EN 12620:2002
  - MAX SIZE OF AGGREGATE 20mm
  - CONCRETE GRADE C-30 MIN.
  - CEMENT CONTENT 275KG/M3
  - ALLOW EACH POUR OF CONCRETE TO CURE FOR 7 DAYS MINIMUM

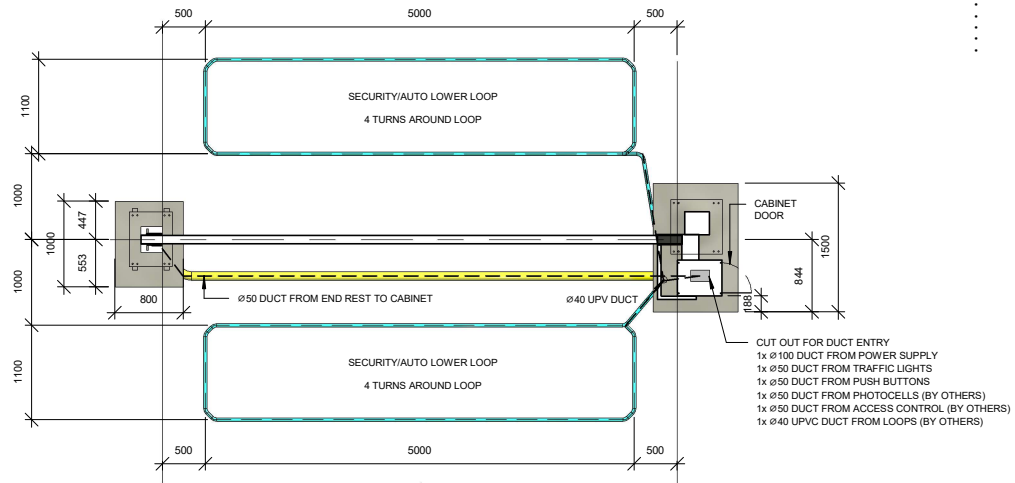

TOP VIEW

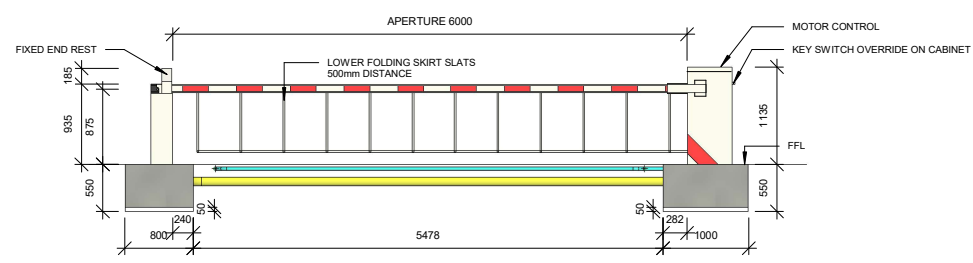

SIDE VIEW

ALL DIMENSIONS ARE IN MILLIMETERS

SCALE: TOLERANCES: ISO 2768-m\_s,k

THIRD ANGLE PROJECTION

THE INFORMATION CONTAINED IN THIS DRAWING IS CONFIDENTIAL AND MUST NOT BE PASSED IN WHOLE OR IN PART TO THIRD PARTIES WITHOUT THE PERMISSION OF FRONTIER PITTS LTD.

**FRONTIER PITTS MIDDLE EAST**

FRONTIER-PITTS MIDDLE EAST  
OFFICE 1301, BUILDING C88,  
COMMERCIAL TOWER A,  
15 BAGHDAD ST, ABU DHABI,  
UNITED ARAB EMIRATES.  
OFFICE: +971-26212272

email: sales@frontierpitts.ae  
website: www.fpgulf.com

CONTRACTOR: FOR INFORMATION ONLY

SITE: 6M RH COMPACT TERRA BARRIER  
INSTALLATION DRAWING

ALL ANGLES ARE PERPENDICULAR UNLESS OTHERWISE NOTED  
CONSULT DESIGN OFFICE IF ROADWAY IS NOT LEVEL TO ± 50mm

DRAWING NUMBER: FPME-SALES-026B-V1

ISSUE: 1