


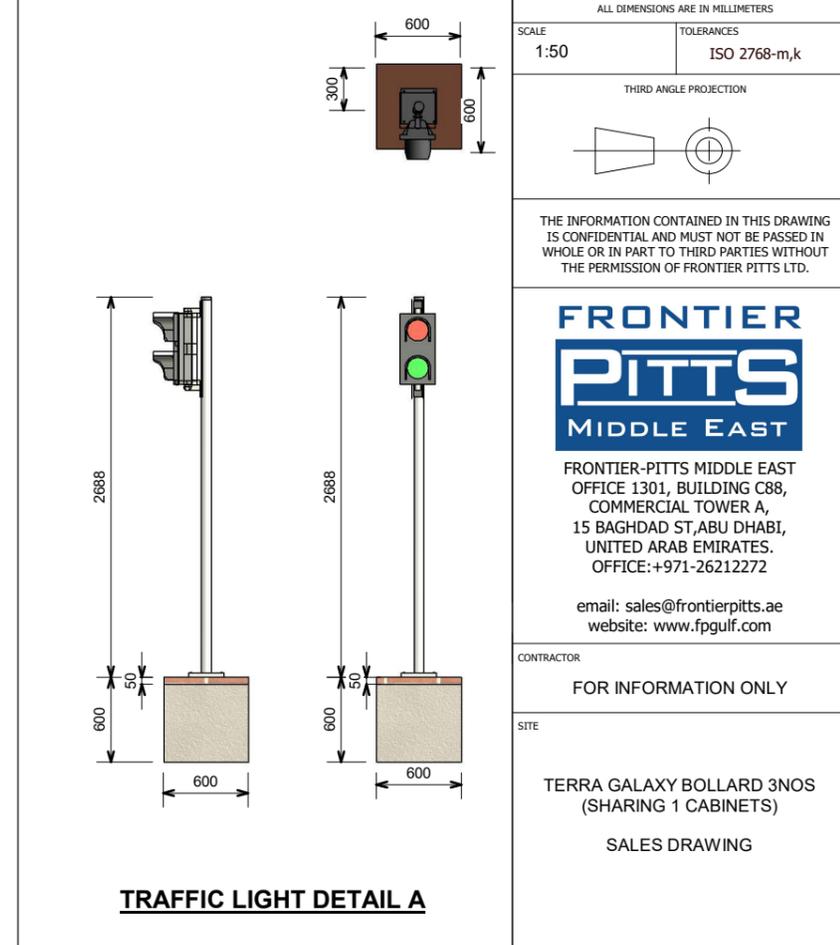
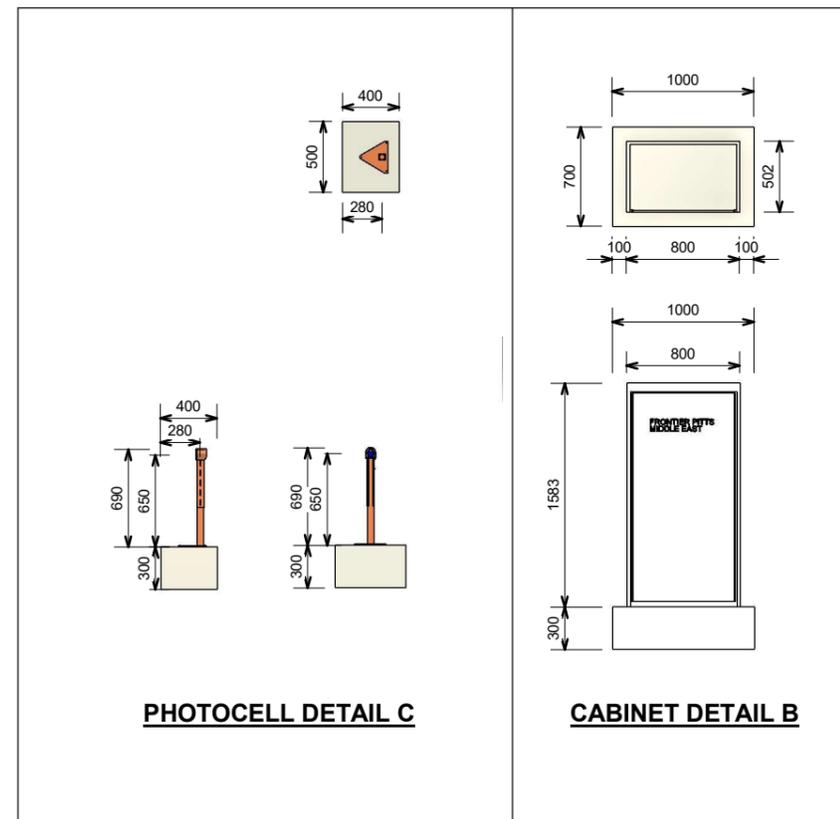


9		10		IF IN DOUBT ASK			
ISS	AUTHOR	CHANGE	CHECKED	REVISED	APPROVED	DATE	CN#
1	AS	ORIGINAL	AA	AA	AA	26.06.25	

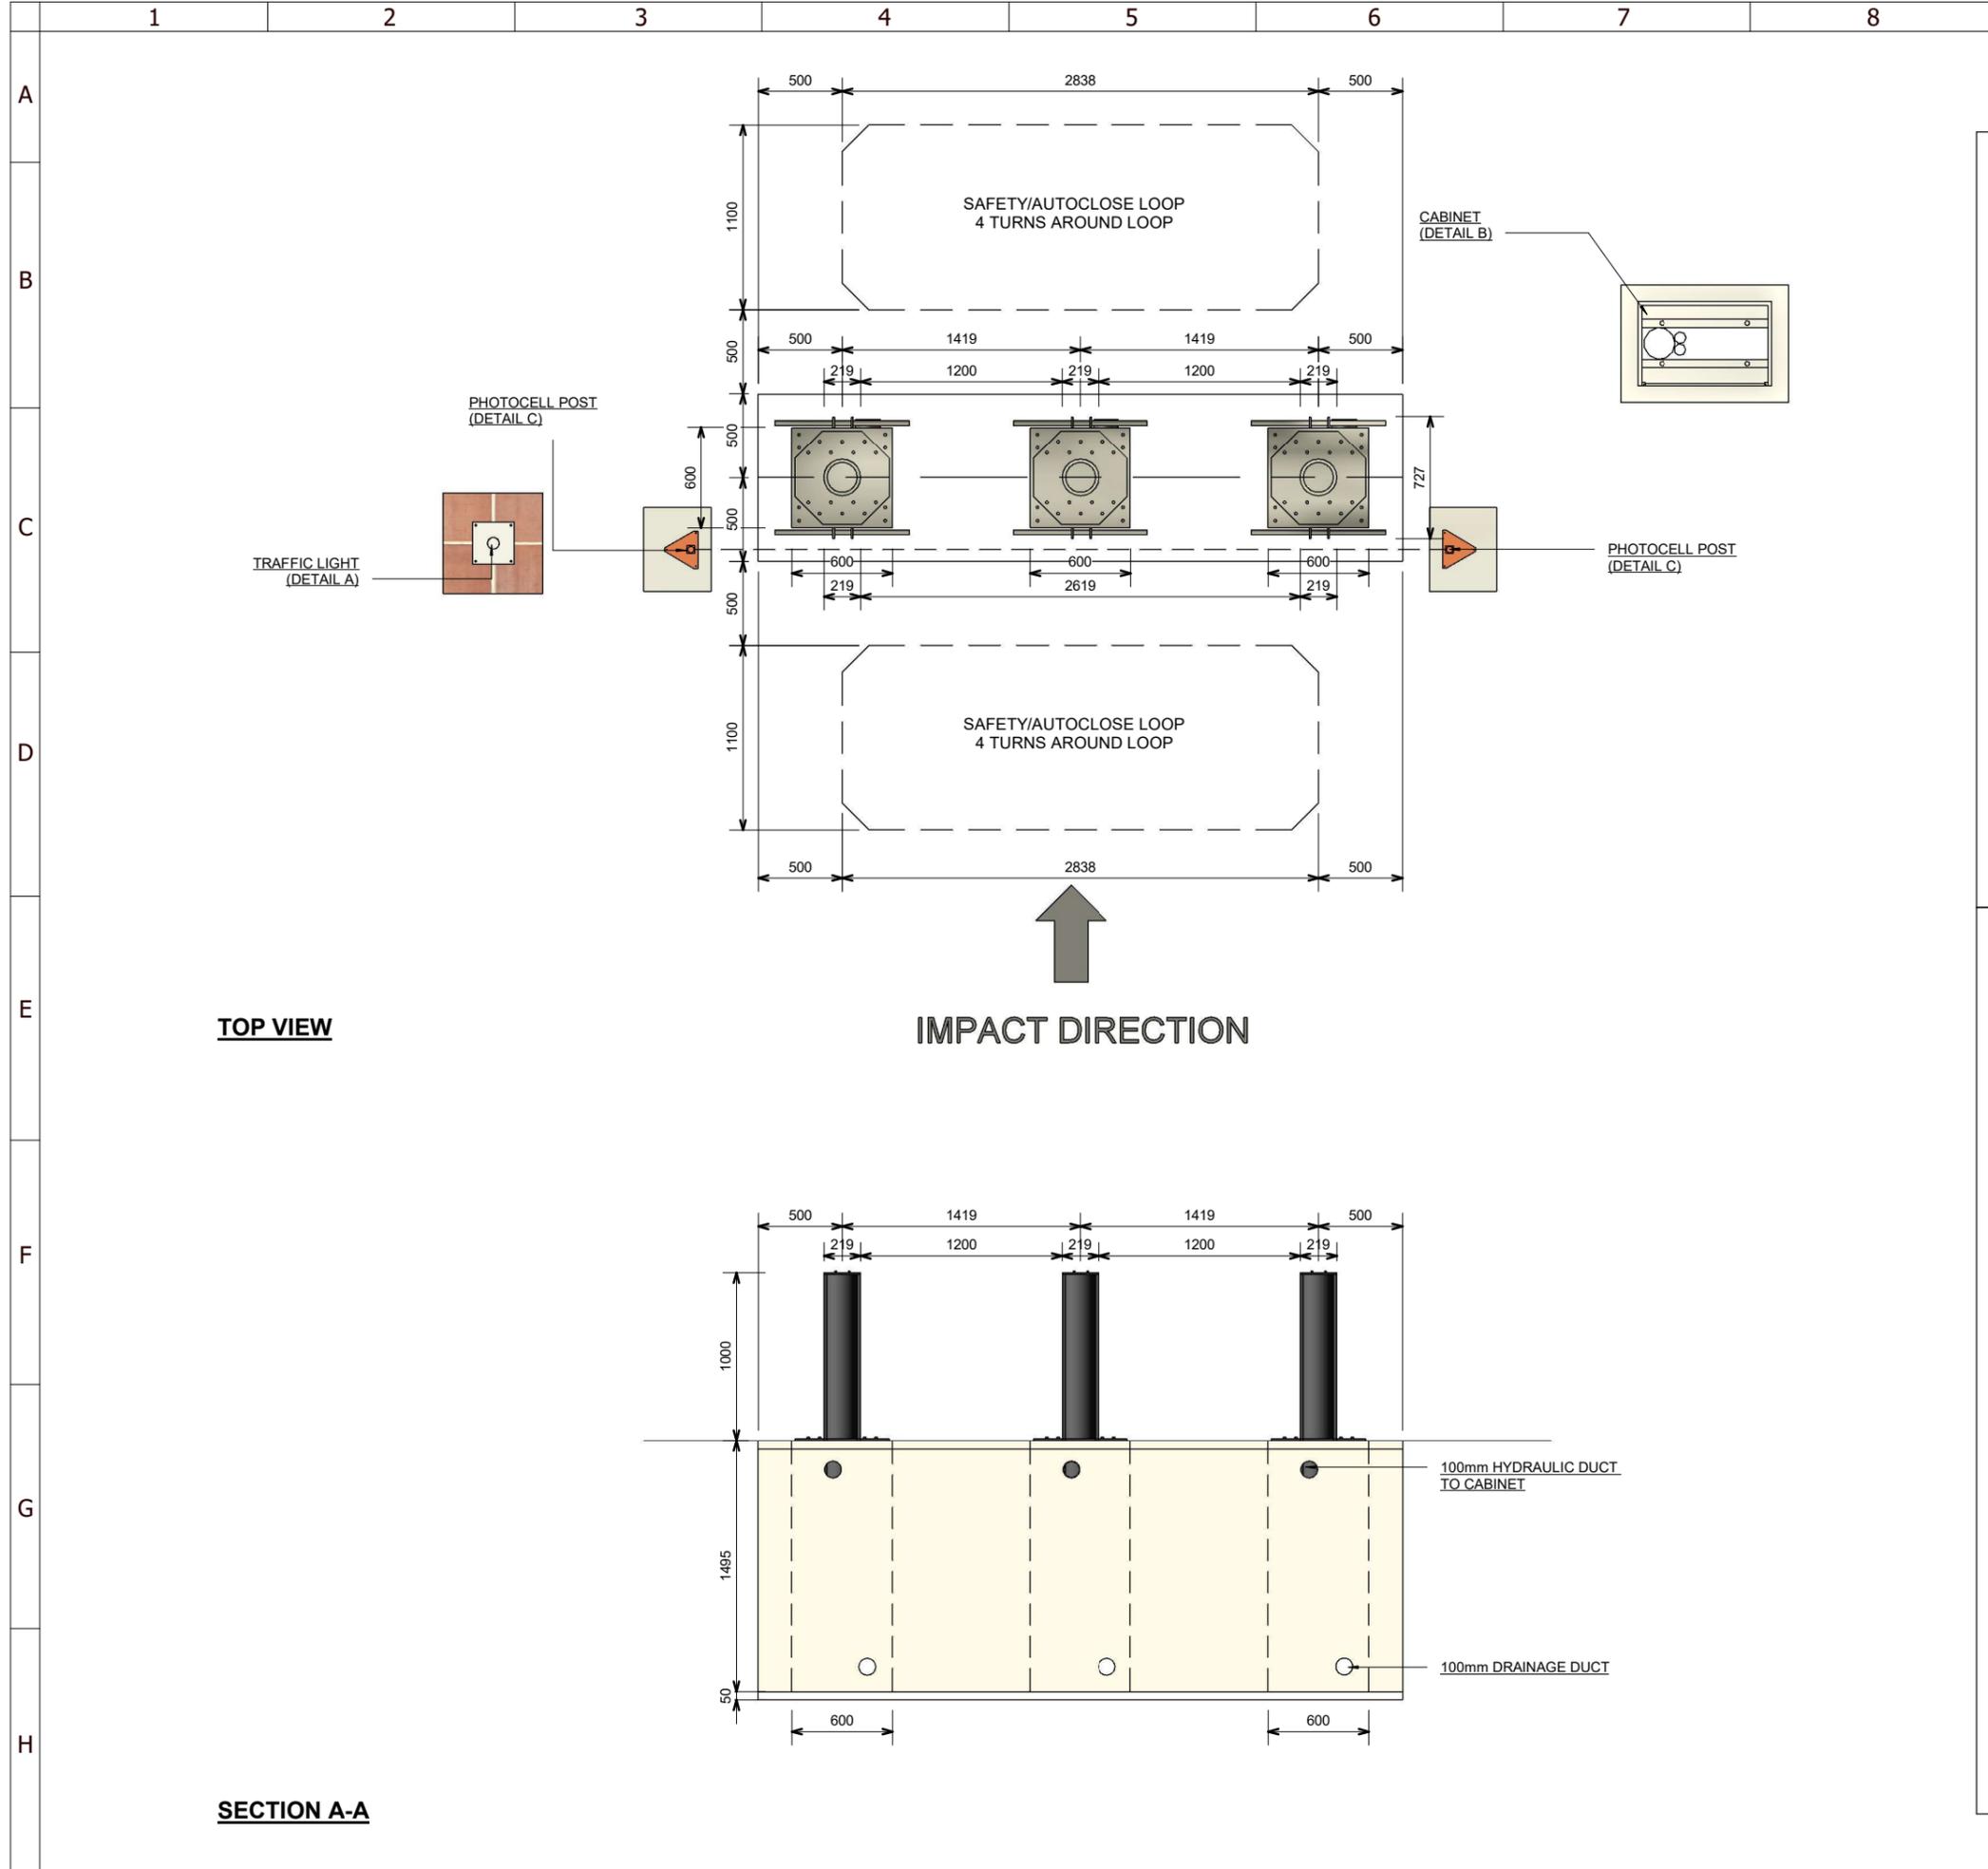

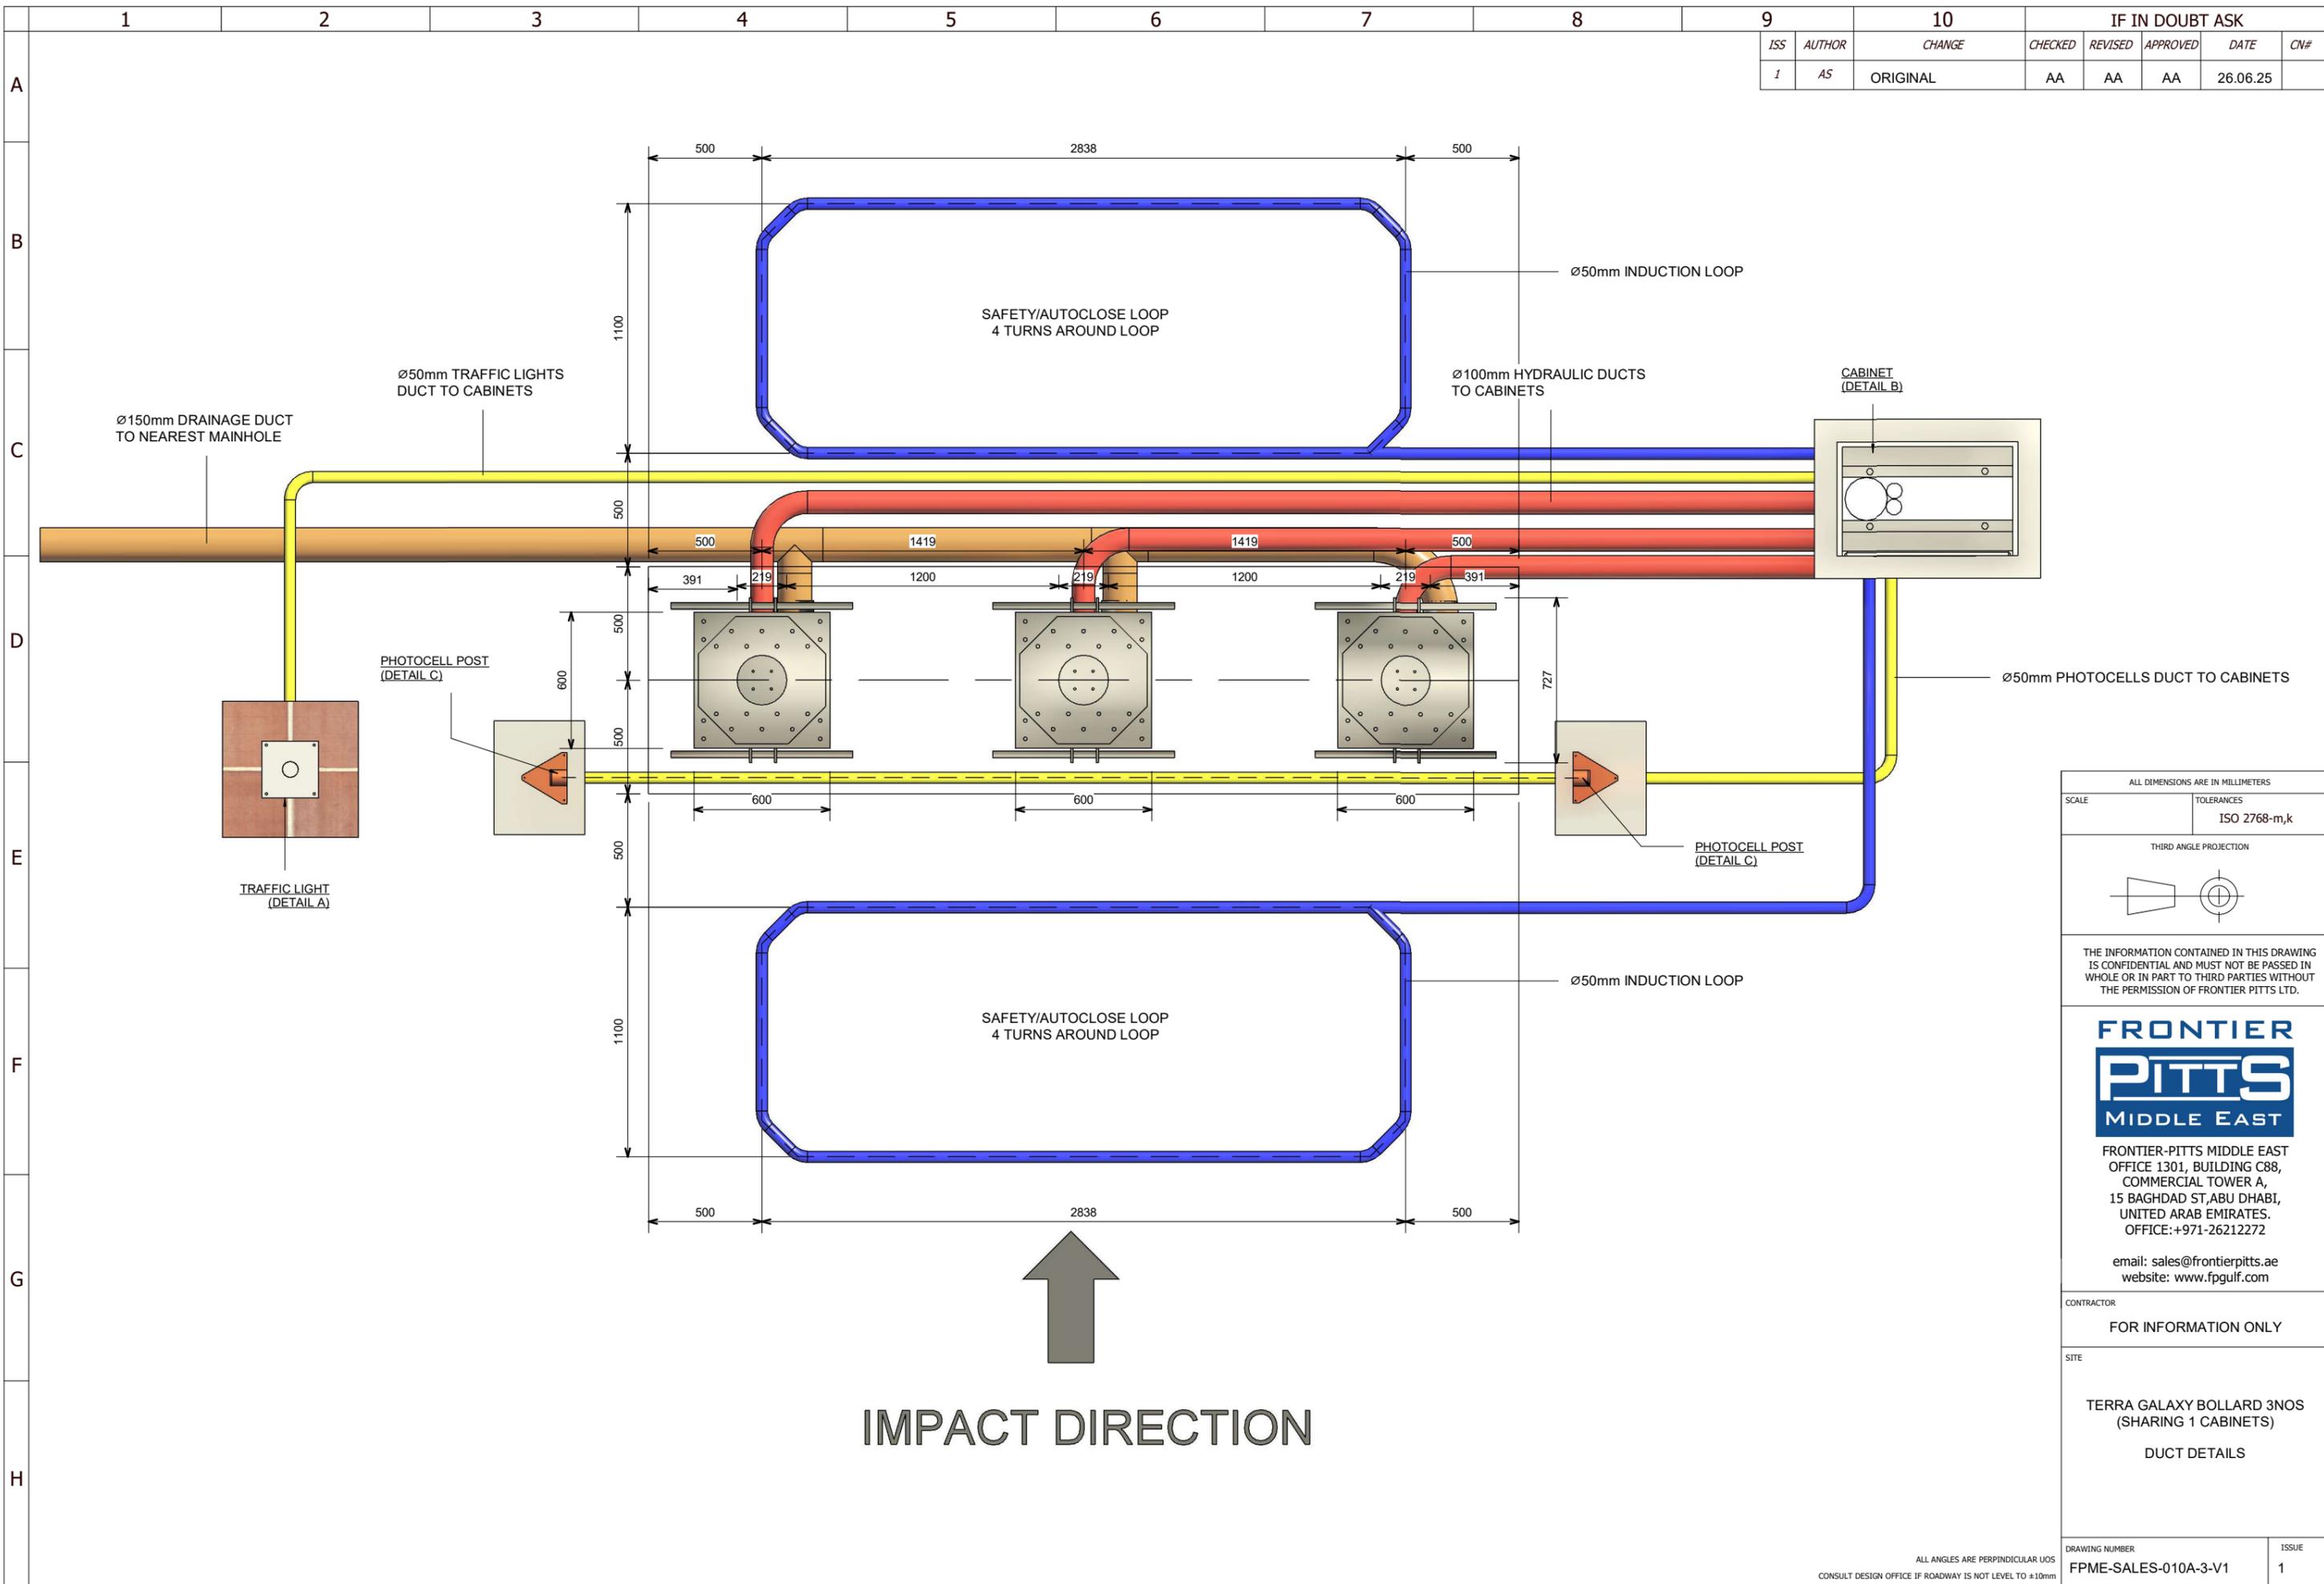

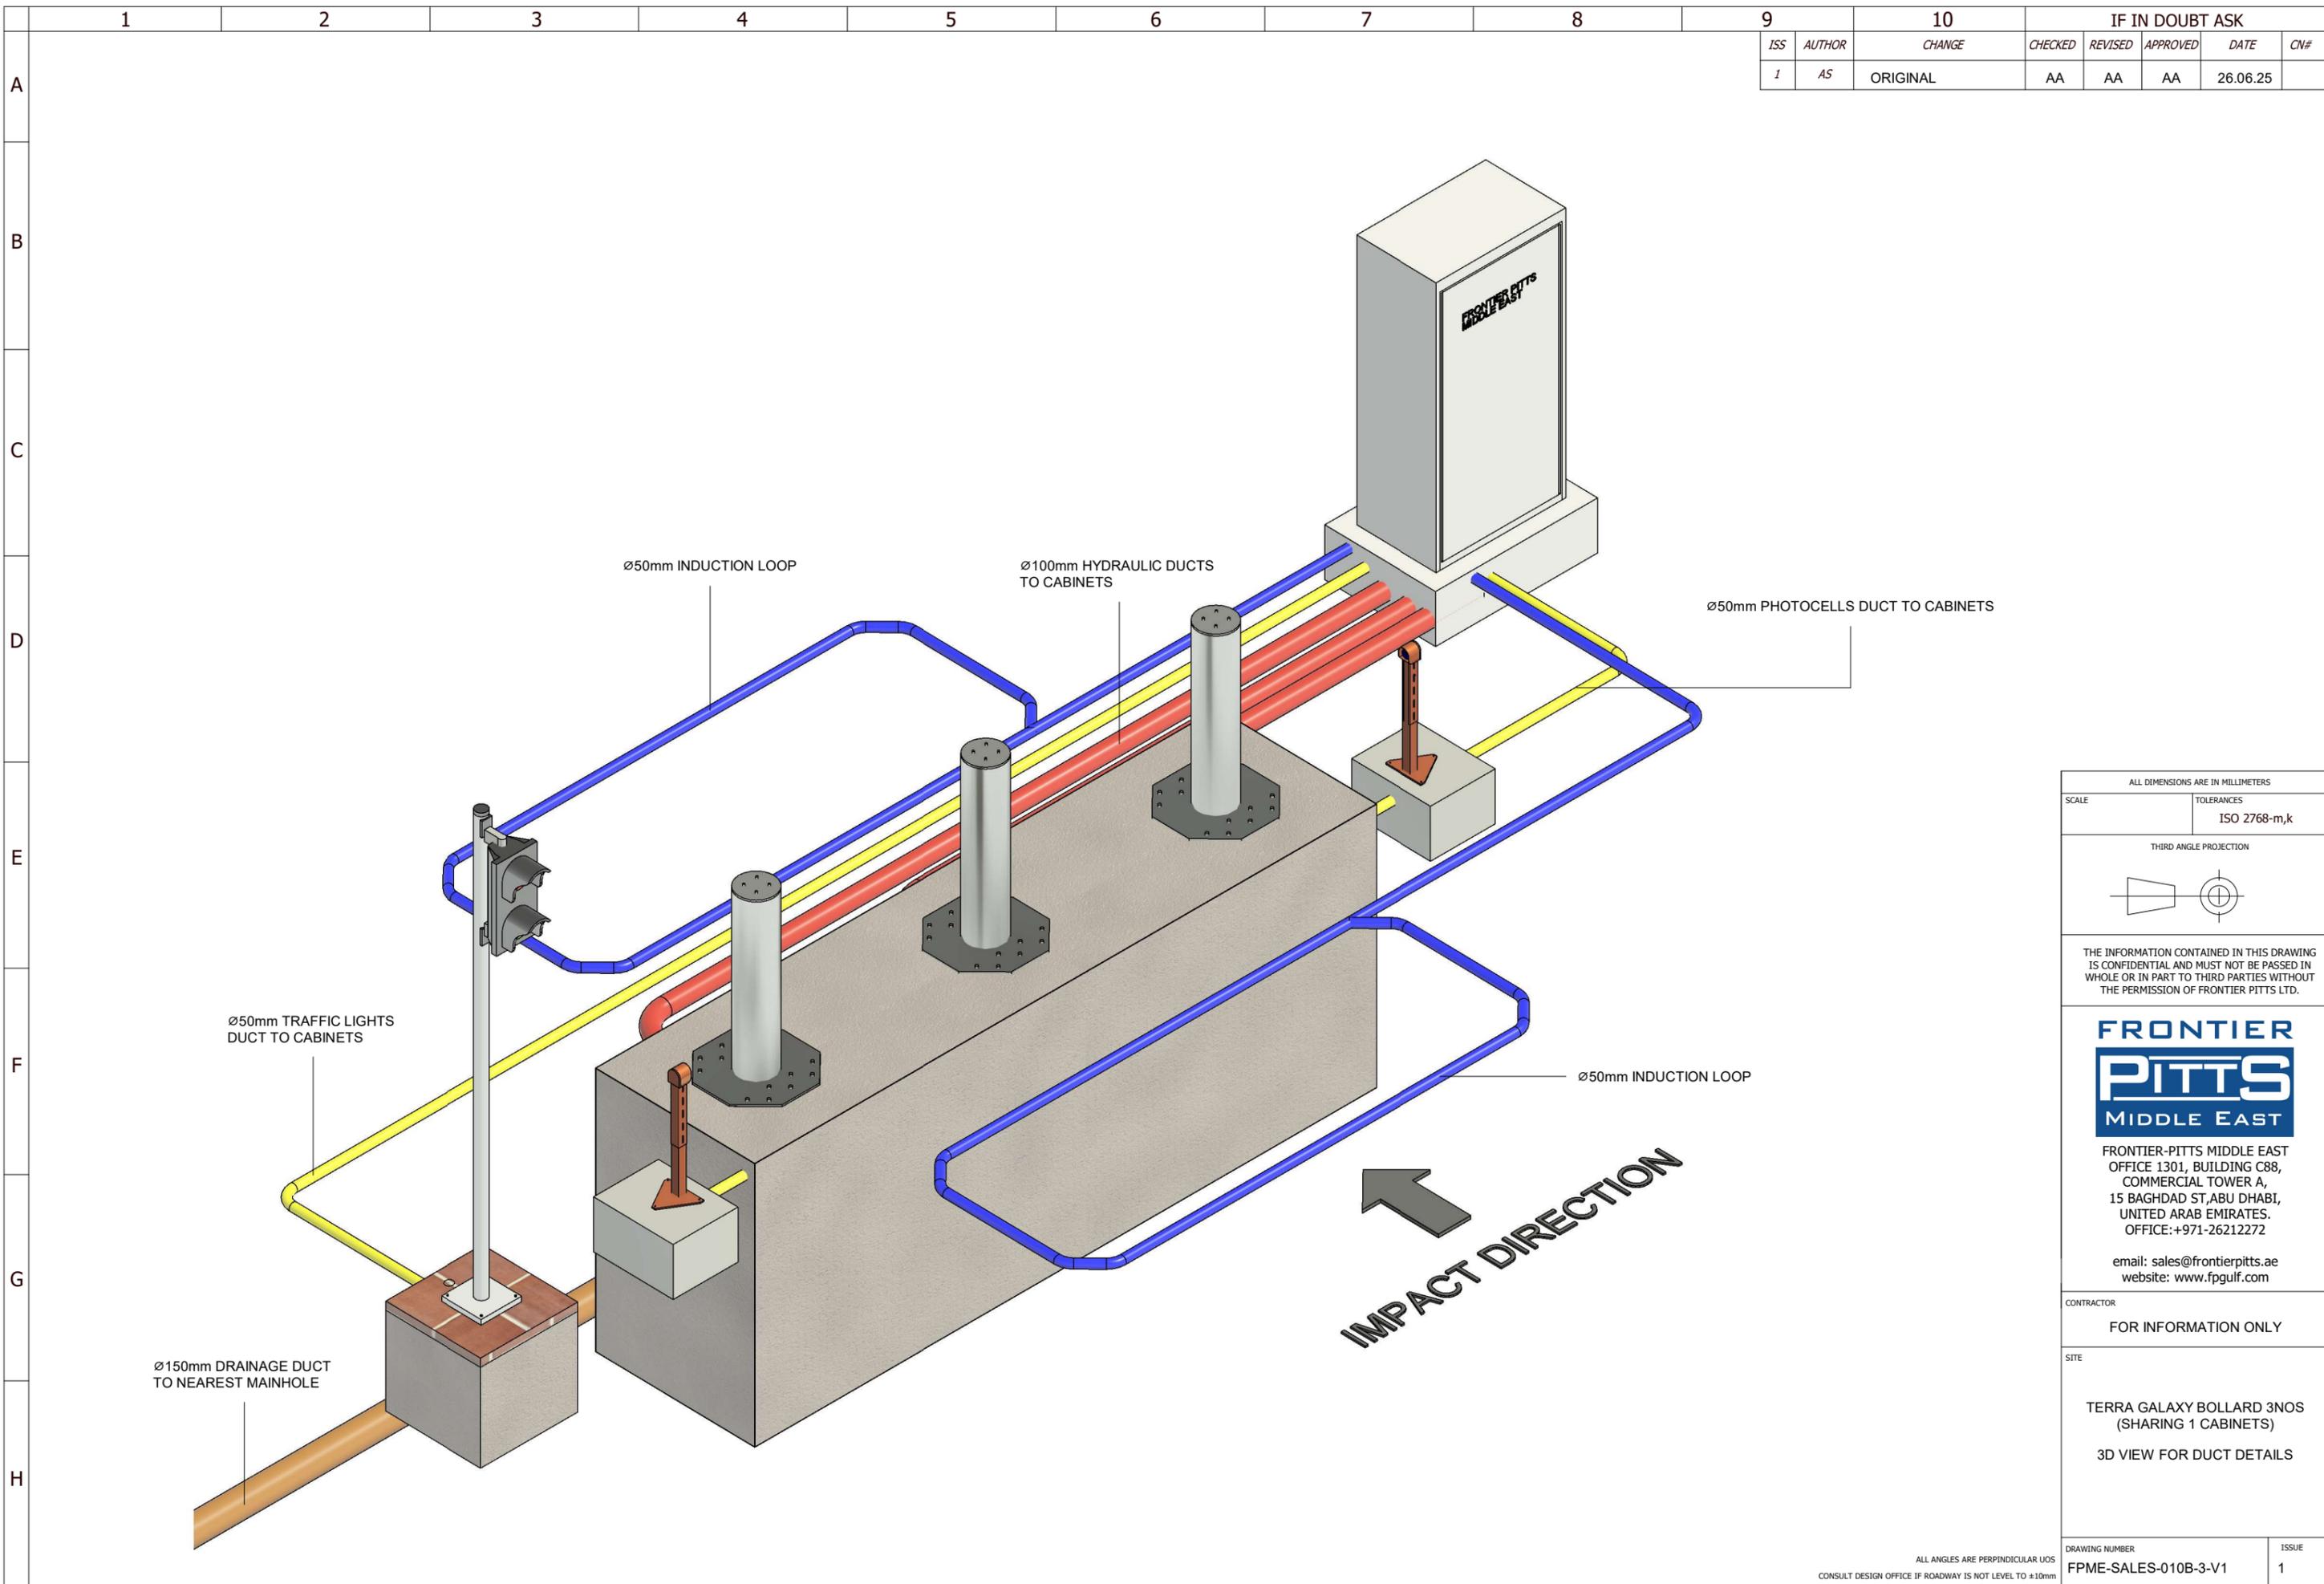

9		10		IF IN DOUBT ASK			
ISS	AUTHOR	CHANGE	CHECKED	REVISED	APPROVED	DATE	CN#
1	AS	ORIGINAL	AA	AA	AA	26.06.25	

ALL DIMENSIONS ARE IN MILLIMETERS

SCALE	TOLERANCES
	ISO 2768-m,k

THIRD ANGLE PROJECTION

THE INFORMATION CONTAINED IN THIS DRAWING IS CONFIDENTIAL AND MUST NOT BE PASSED IN WHOLE OR IN PART TO THIRD PARTIES WITHOUT THE PERMISSION OF FRONTIER PITTS LTD.

FRONTIER PITTS MIDDLE EAST

FRONTIER-PITTS MIDDLE EAST
 OFFICE 1301, BUILDING C88,
 COMMERCIAL TOWER A,
 15 BAGHDAD ST, ABU DHABI,
 UNITED ARAB EMIRATES.
 OFFICE: +971-26212272

email: sales@frontierpitts.ae
 website: www.fpgulf.com

CONTRACTOR

FOR INFORMATION ONLY

SITE

TERRA GALAXY BOLLARD 3NOS
 (SHARING 1 CABINETS)

3D VIEW FOR DUCT DETAILS

DRAWING NUMBER	ISSUE
FPME-SALES-010B-3-V1	1

ALL ANGLES ARE PERPENDICULAR UNLESS
 CONSULT DESIGN OFFICE IF ROADWAY IS NOT LEVEL TO ±10mm