

**CONCRETE SPECIFICATION**

- CONCRETE DESIGN TO BS EN 206:2013 AND BS EN 8500-1:2015
- CEMENT ACCORDING TO BS EN 197-1:2011
- AGGREGATE ACCORDING TO BS EN 12620:2013
- MAX SIZE OF AGGREGATE 20mm
- CONCRETE GRADE C30
- WATER-CEMENT RATIO 0.60
- CEMENT CONTENT 280kg/m<sup>3</sup>

ALLOW EACH POUR OF CONCRETE TO CURE FOR 7 DAYS MINIMUM

EDGES OF LOOPS TO BE OFFSET 500mm FROM KERB ON EACH SIDE.

SLOTS FOR LOOPS TO HAVE CORNERS CHAMFERED AS SHOWN ON DRAWING. LOOP CABLE TO BE WRAPPED AROUND LOOP SLOT SEVERAL TIMES (SEE NOTE ON DRAWING). TWIST CABLE TAILS TOGETHER (APPROX. 3 TWISTS PER 25mm) BETWEEN CORNER OF LOOP IN ROAD AND THE LOOP AMPLIFIER.

AFTER INSTALLATION AND TESTING OF LOOP, SLOTS TO BE BACK FILLED WITH BITUMEN OR CEMENT GROUT. LOOP CABLES TO BE FREE OF ANY JOINTS.

LOOP LAYOUT MAY BE ALTERED DEPENDING ON SITE CONDITIONS.

ALL MESH OR STEEL REINFORCING MUST BE 100MIN. BELOW LOOPS. VEHICLE DETECTOR LOOPS INSTALLED INTO SLOTS CUT INTO ROAD SURFACE.

LOOP SLOT DIMS. 8 WIDE BY 25 TO 50 DEEP

ALL DIMENSIONS ARE IN MILLIMETERS

SCALE: TOLERANCES ISO 2768-m,k

THIRD ANGLE PROJECTION

THE INFORMATION CONTAINED IN THIS DRAWING IS CONFIDENTIAL AND MUST NOT BE PASSED IN WHOLE OR IN PART TO THIRD PARTIES WITHOUT THE PERMISSION OF FRONTIER PITTS LTD.

**FRONTIER PITTS MIDDLE EAST**

FRONTIER-PITTS MIDDLE EAST  
OFFICE 1301, BUILDING C88,  
COMMERCIAL TOWER A,  
15 BAGHDAD ST, ABU DHABI,  
UNITED ARAB EMIRATES.  
OFFICE: +971-26212272

email: sales@frontierpitts.ae  
website: www.fpgulf.com

CONTRACTOR: FOR INFORMATION ONLY

SITE: TERRA QUANTUM BOLLARDS (4 BOLLARD WITH 2 CABINET)


INSTALLATION DRAWING

DRAWING NUMBER: FPME-SALES-011-4-V1

ISSUE: 1

ALL ANGLES ARE PERPENDICULAR UNLESS OTHERWISE SPECIFIED  
CONSULT DESIGN OFFICE IF ROADWAY IS NOT LEVEL TO ±10mm

A  
B  
C  
D  
E  
F  
G  
H

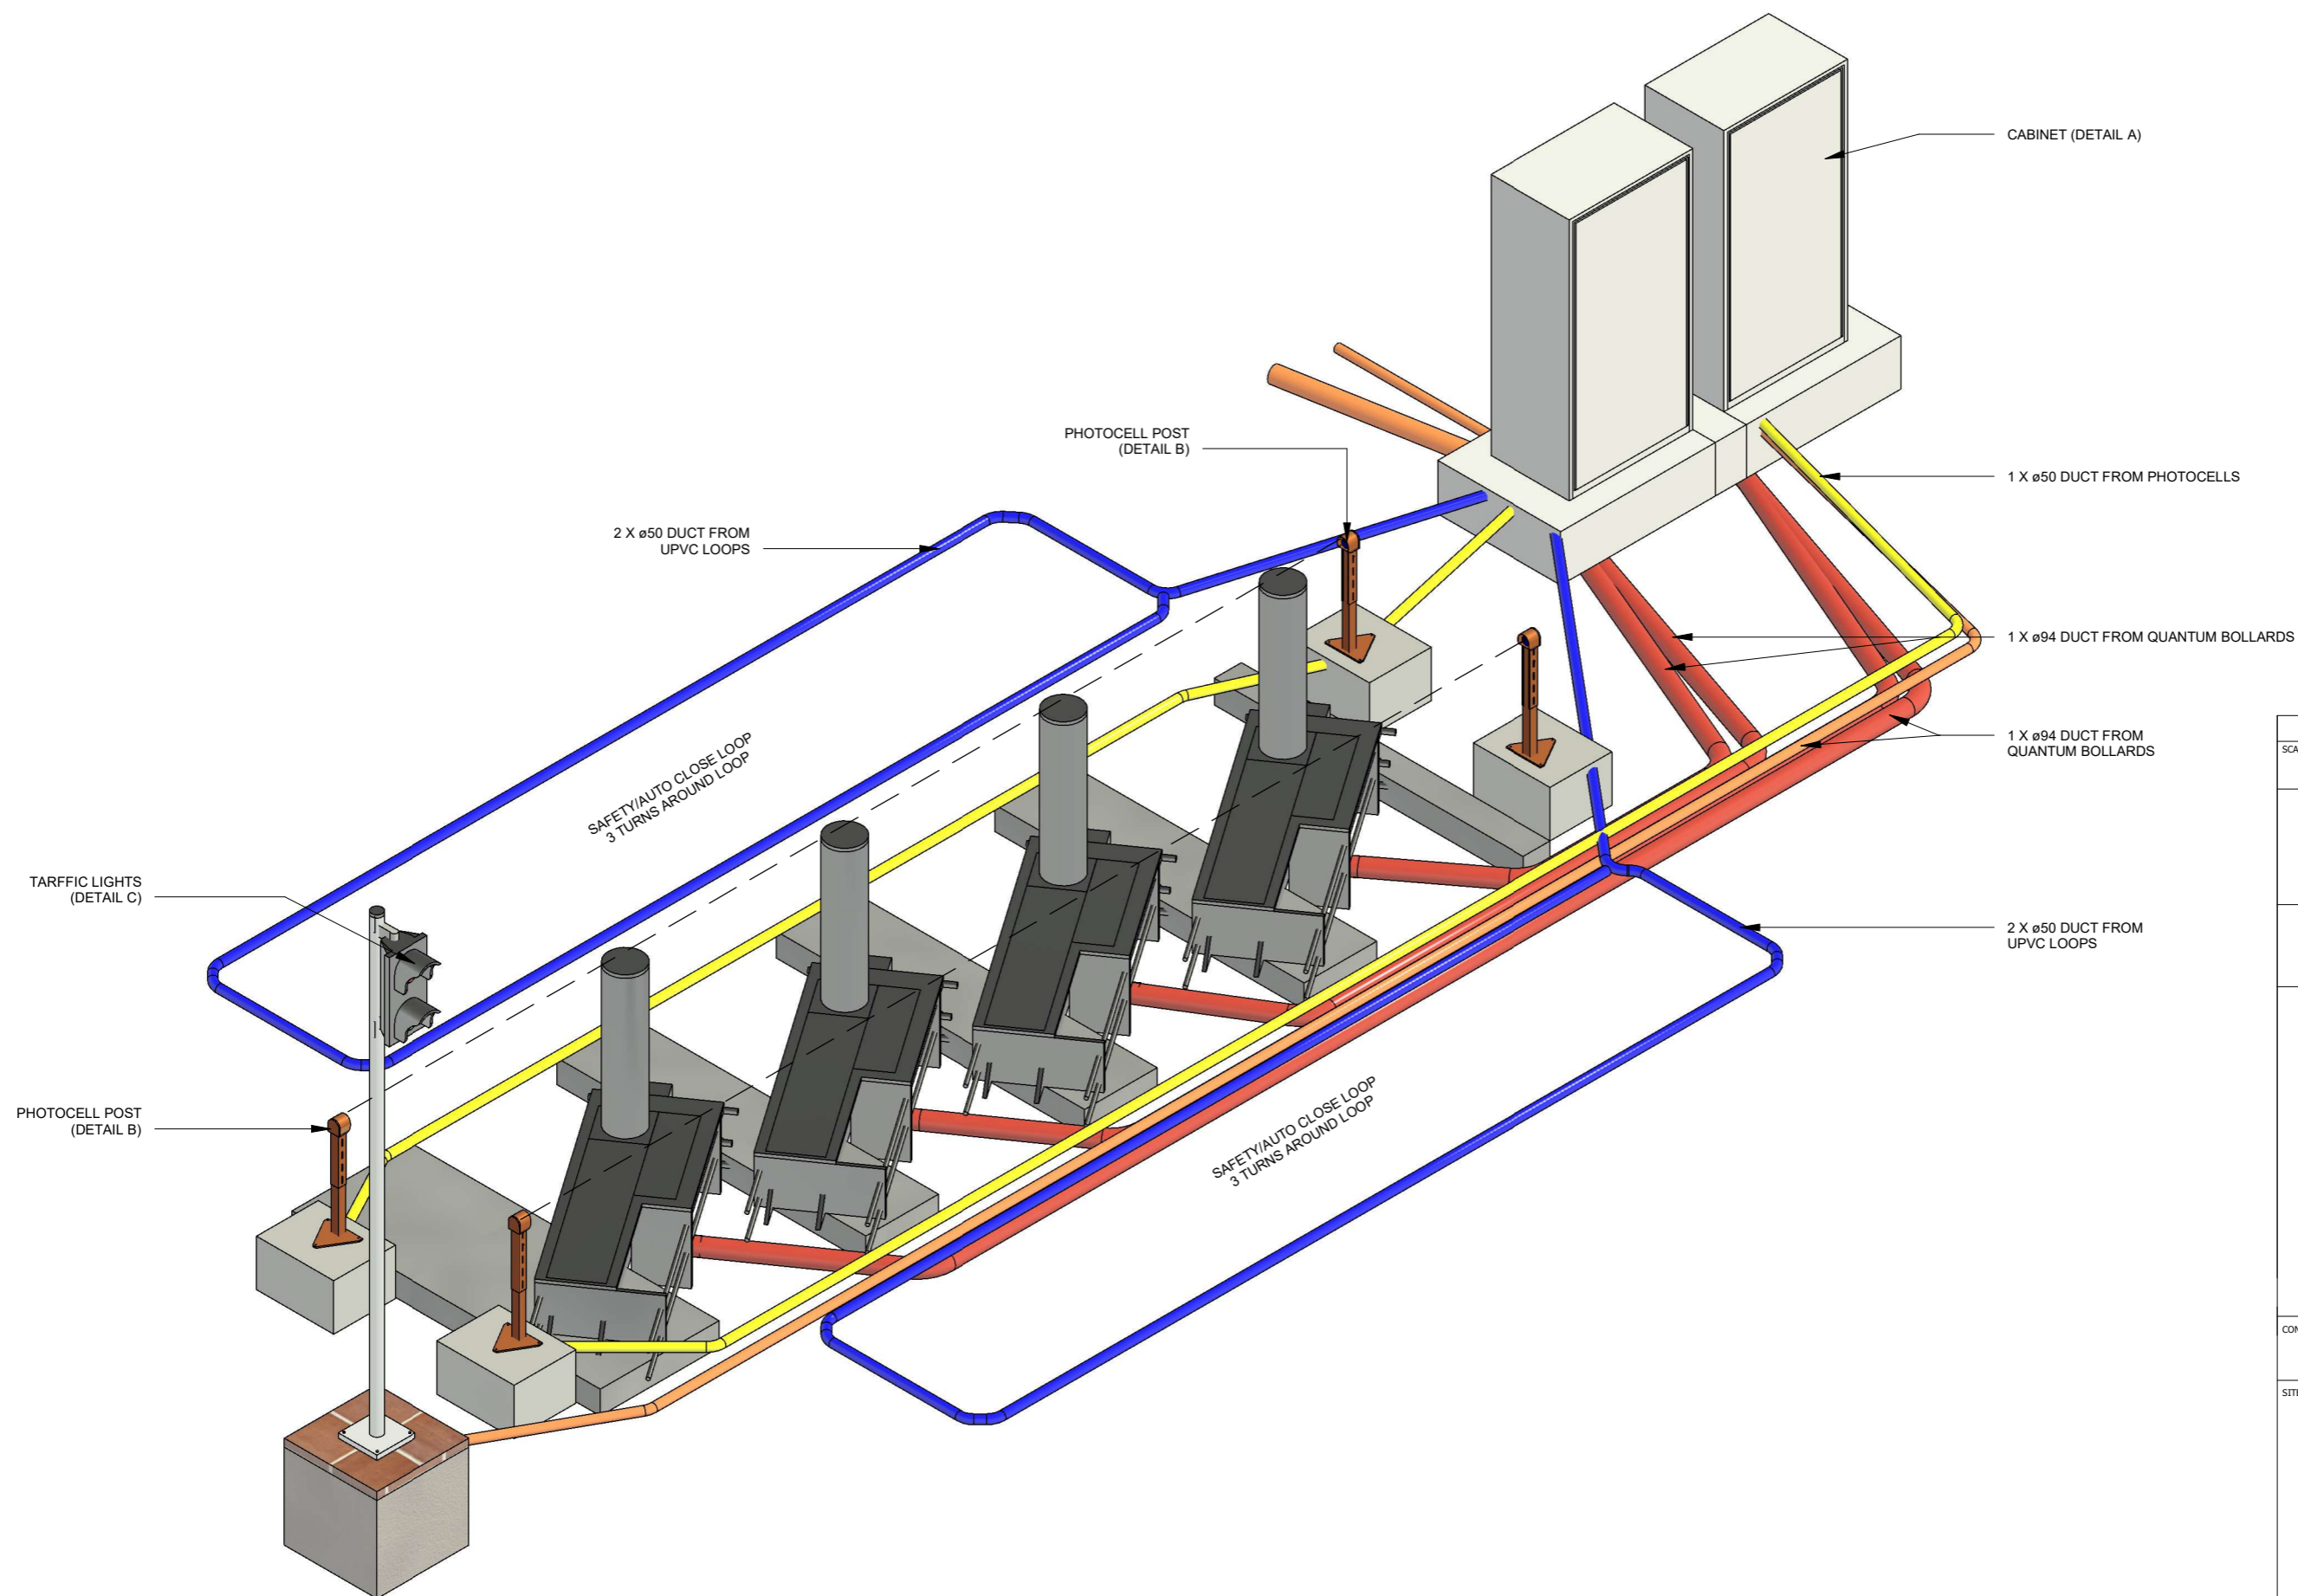

ALL DIMENSIONS ARE IN MILLIMETERS

SCALE	TOLERANCES
	ISO 2768-m,k
THIRD ANGLE PROJECTION	
<p style="font-size: small;">THE INFORMATION CONTAINED IN THIS DRAWING IS CONFIDENTIAL AND MUST NOT BE PASSED IN WHOLE OR IN PART TO THIRD PARTIES WITHOUT THE PERMISSION OF FRONTIER PITTS LTD.</p>	
<p style="font-size: x-small;">FRONTIER-PITTS MIDDLE EAST OFFICE 1301, BUILDING C88, COMMERCIAL TOWER A, 15 BAGHDAD ST, ABU DHABI, UNITED ARAB EMIRATES. OFFICE: +971-26212272</p> <p style="font-size: x-small;">email: sales@frontierpitts.ae website: www.fpgulf.com</p>	
CONTRACTOR	
FOR INFORMATION ONLY	
SITE	
<p style="font-size: x-small;">TERRA QUANTUM BOLLARDS (4 BOLLARD WITH 2 CABINET)</p> <p style="font-size: x-small;">INSTALLATION DRAWING</p>	
DRAWING NUMBER	ISSUE
FPME-SALES-011A-4-V1	1