

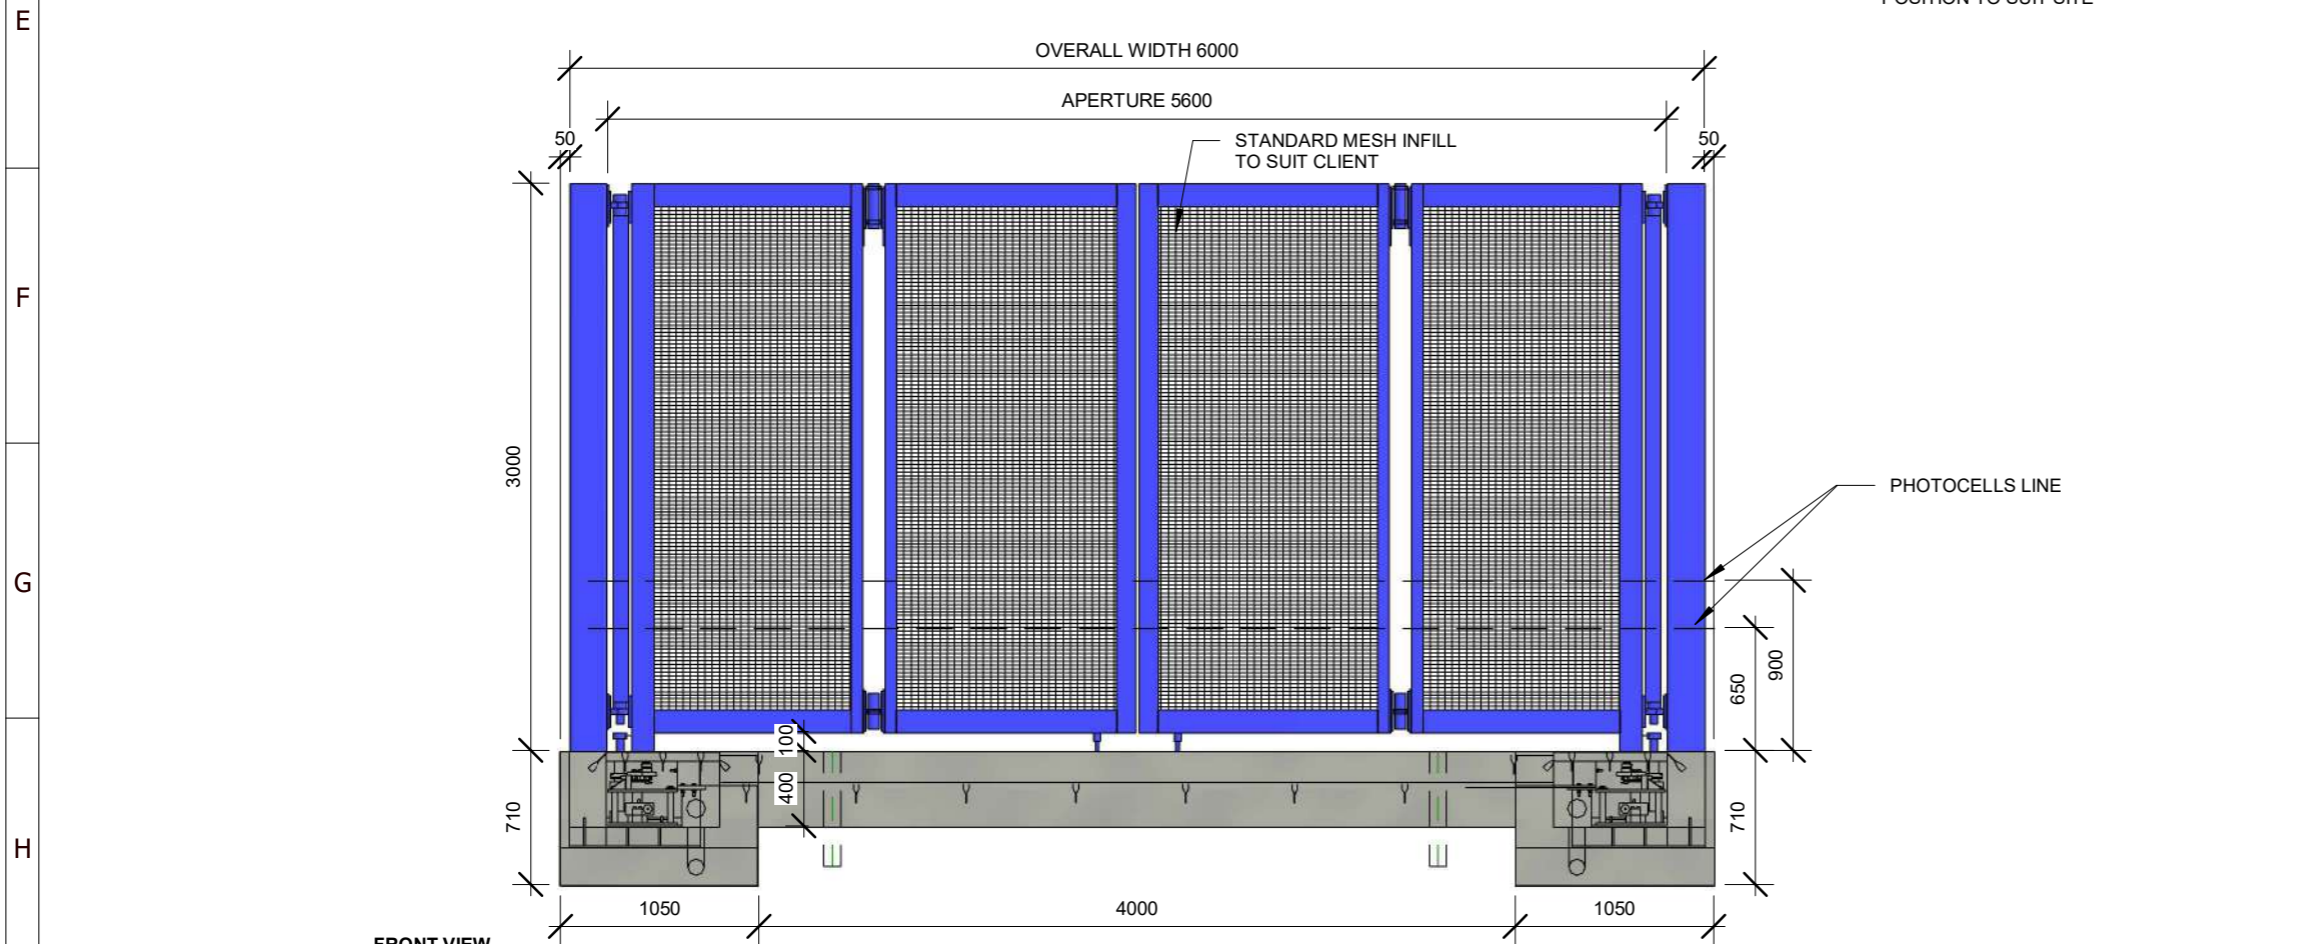


**TOP VIEW**

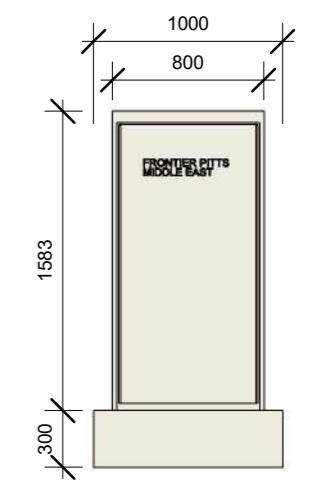


**FRONT VIEW**

ISS		AUTHOR	CHANGE	CHECKED	REVISED	APPROVED	DATE	CN#
1	AS	ORIGINAL		AA	AA	AA	07.01.2026	

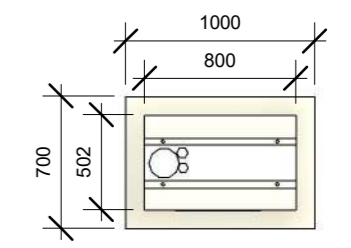

**DETAIL A**  
CABINET CONTROL  
POSITION TO SUIT SITE

ALL DIMENSIONS ARE IN MILLIMETERS  
SCALE TOLERANCES  
ISO 2768-m,k

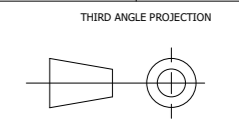

THE INFORMATION CONTAINED IN THIS DRAWING IS CONFIDENTIAL AND MUST NOT BE PASSED IN WHOLE OR IN PART TO THIRD PARTIES WITHOUT THE PERMISSION OF FRONTIER PITTS LTD.



FRONTIER-PITTS MIDDLE EAST  
OFFICE 1301, BUILDING C88,  
COMMERCIAL TOWER A,  
15 BAGHDAD ST, ABU DHABI,  
UNITED ARAB EMIRATES.  
OFFICE: +971-26212272


email: sales@frontierpitts.ae  
website: www.fpgulf.com

CONTRACTOR  
FOR INFORMATION ONLY


SITE  
BI-FOLD GATES  
APERTURE 5.6M  
SALES DRAWING

1 2 3 4 5 6 7 8

A  
B  
C  
D  
E  
F  
G  
H

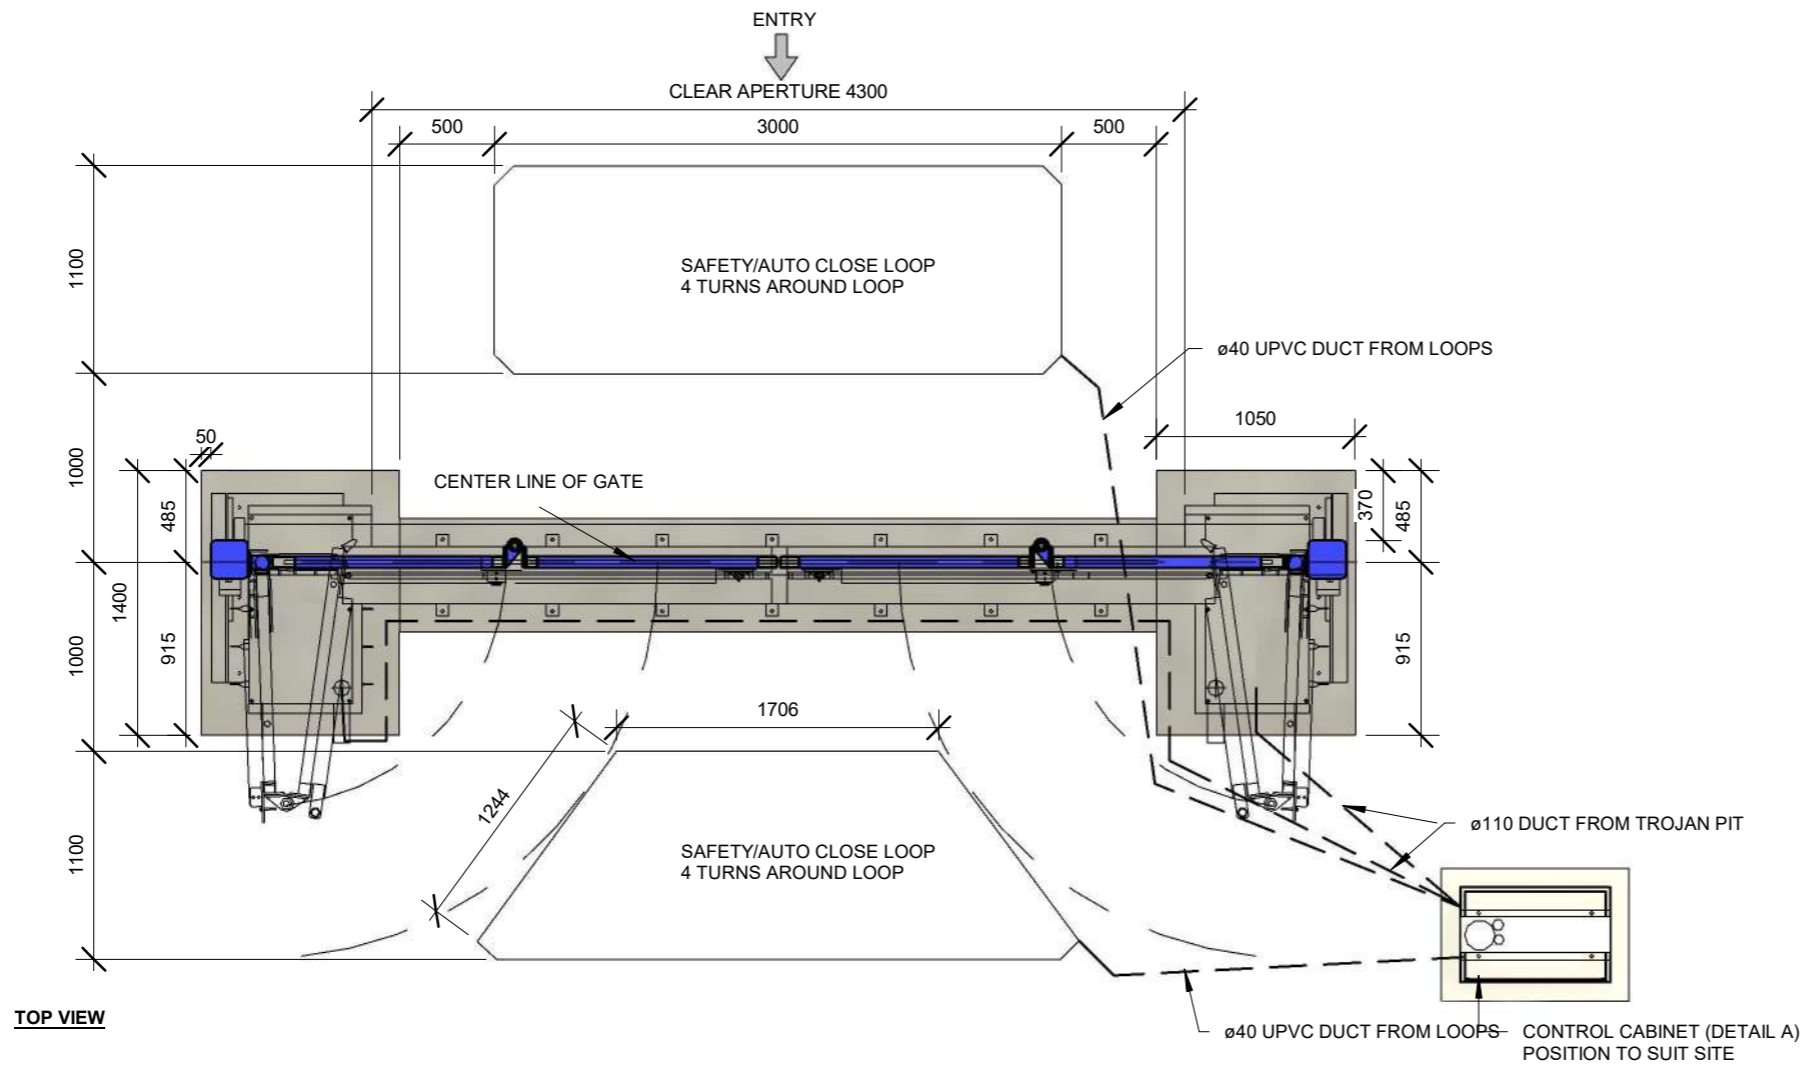


**TOP VIEW**

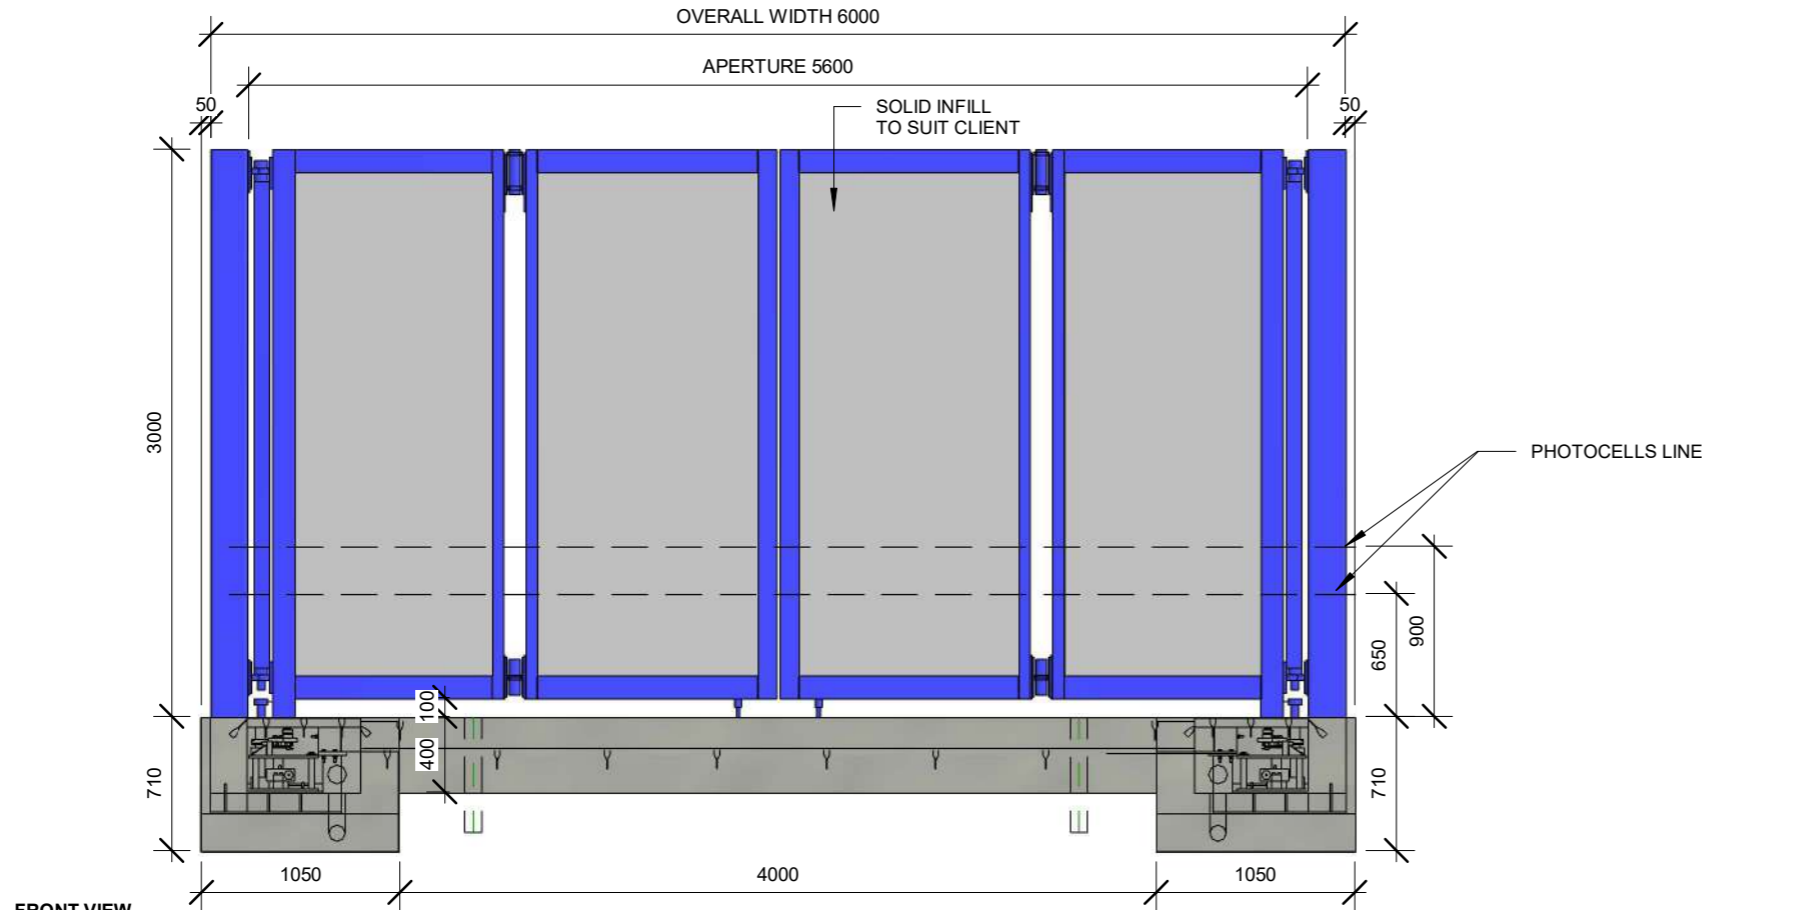


**FRONT VIEW**

ISS		AUTHOR	CHANGE	CHECKED	REVISED	APPROVED	DATE	CN#
1		AS	ORIGINAL	AA	AA	AA	07.01.2026	

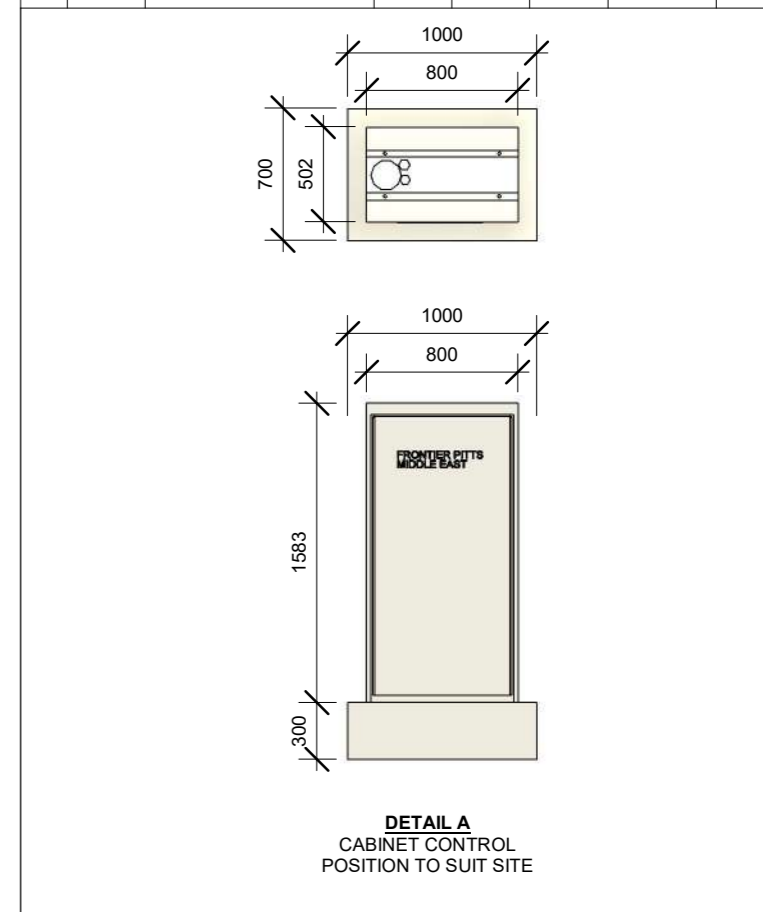

**DETAIL A**  
CABINET CONTROL  
POSITION TO SUIT SITE

ALL DIMENSIONS ARE IN MILLIMETERS  
SCALE TOLERANCES  
ISO 2768-m,k

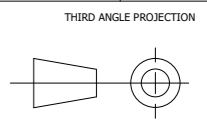

THE INFORMATION CONTAINED IN THIS DRAWING IS CONFIDENTIAL AND MUST NOT BE PASSED IN WHOLE OR IN PART TO THIRD PARTIES WITHOUT THE PERMISSION OF FRONTIER PITTS LTD.



FRONTIER-PITTS MIDDLE EAST  
OFFICE 1301, BUILDING C88,  
COMMERCIAL TOWER A,  
15 BAGHDAD ST, ABU DHABI,  
UNITED ARAB EMIRATES.  
OFFICE: +971-26212272

email: sales@frontierpitts.ae  
website: www.fpgulf.com




CONTRACTOR  
FOR INFORMATION ONLY

SITE  
BI-FOLD GATES  
APERTURE 5.6M  
SALES DRAWING

1 2 3 4 5 6 7 8


ISS		AUTHOR	CHANGE	CHECKED	REVISED	APPROVED	DATE	CN#
1	AS	ORIGINAL		AA	AA	AA	07.01.2026	

A  
B  
C  
D  
E  
F  
G  
H

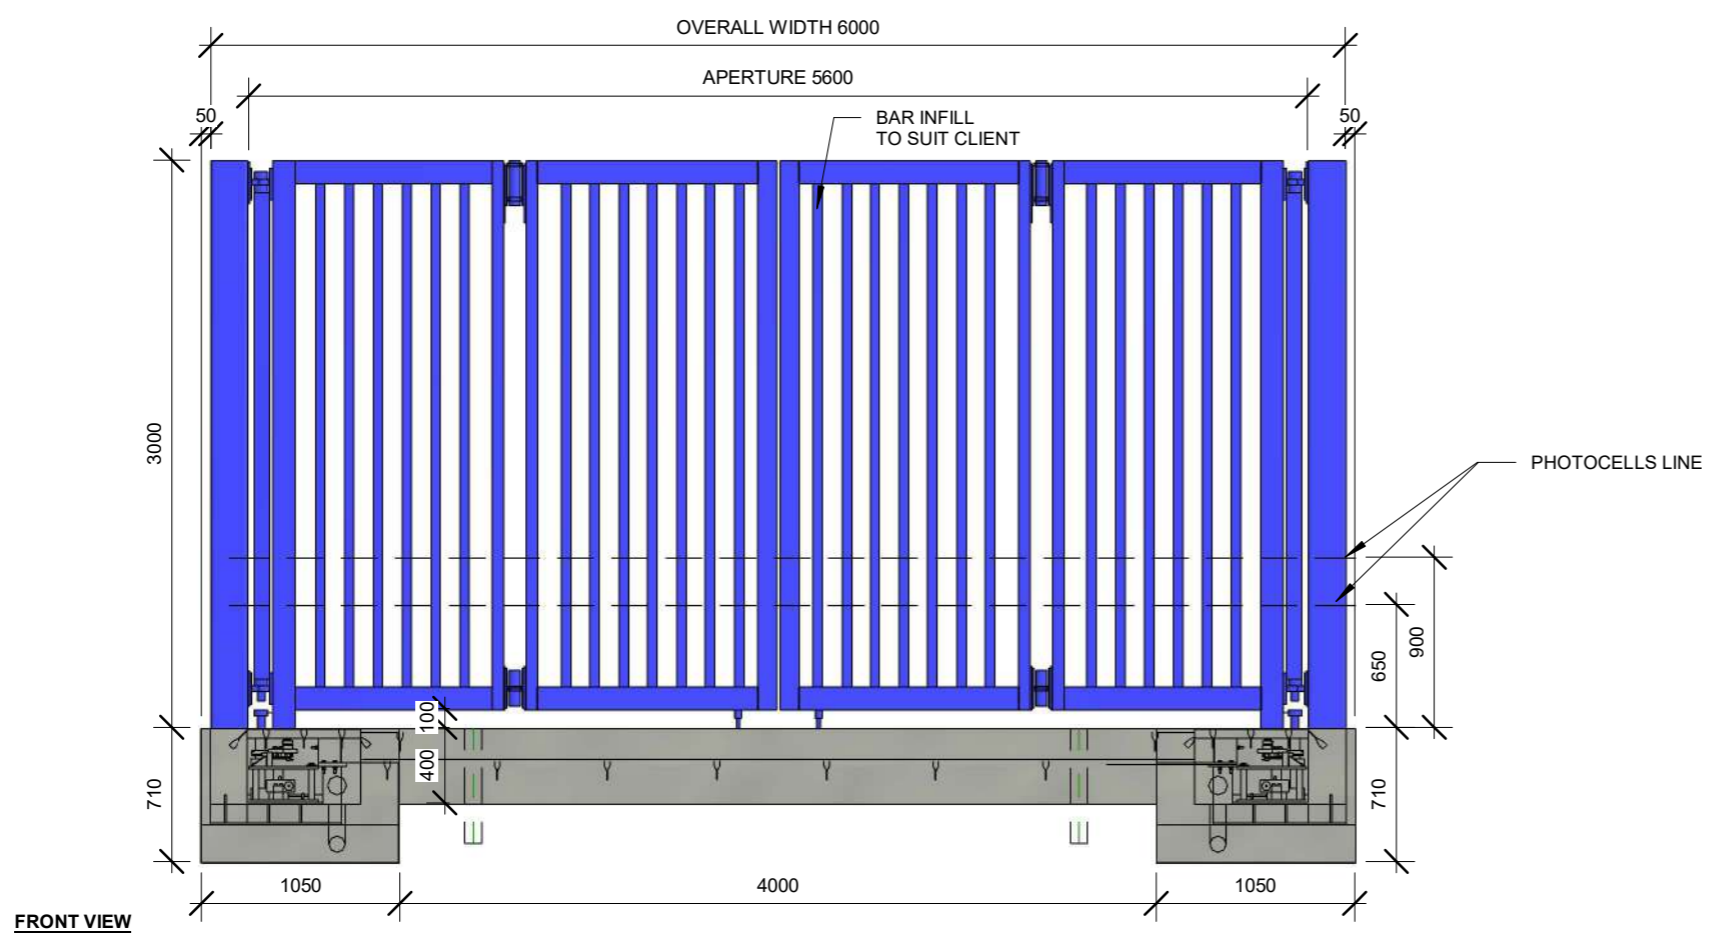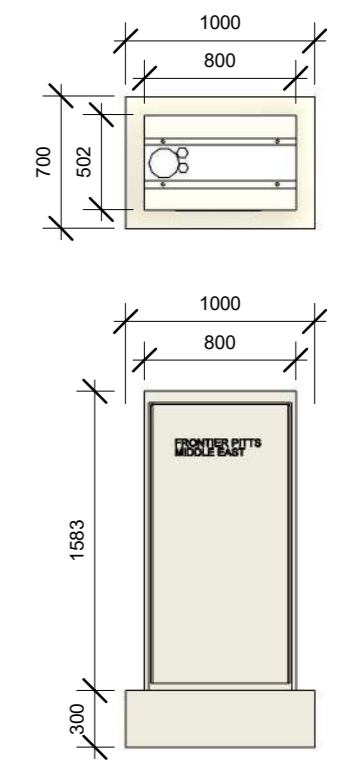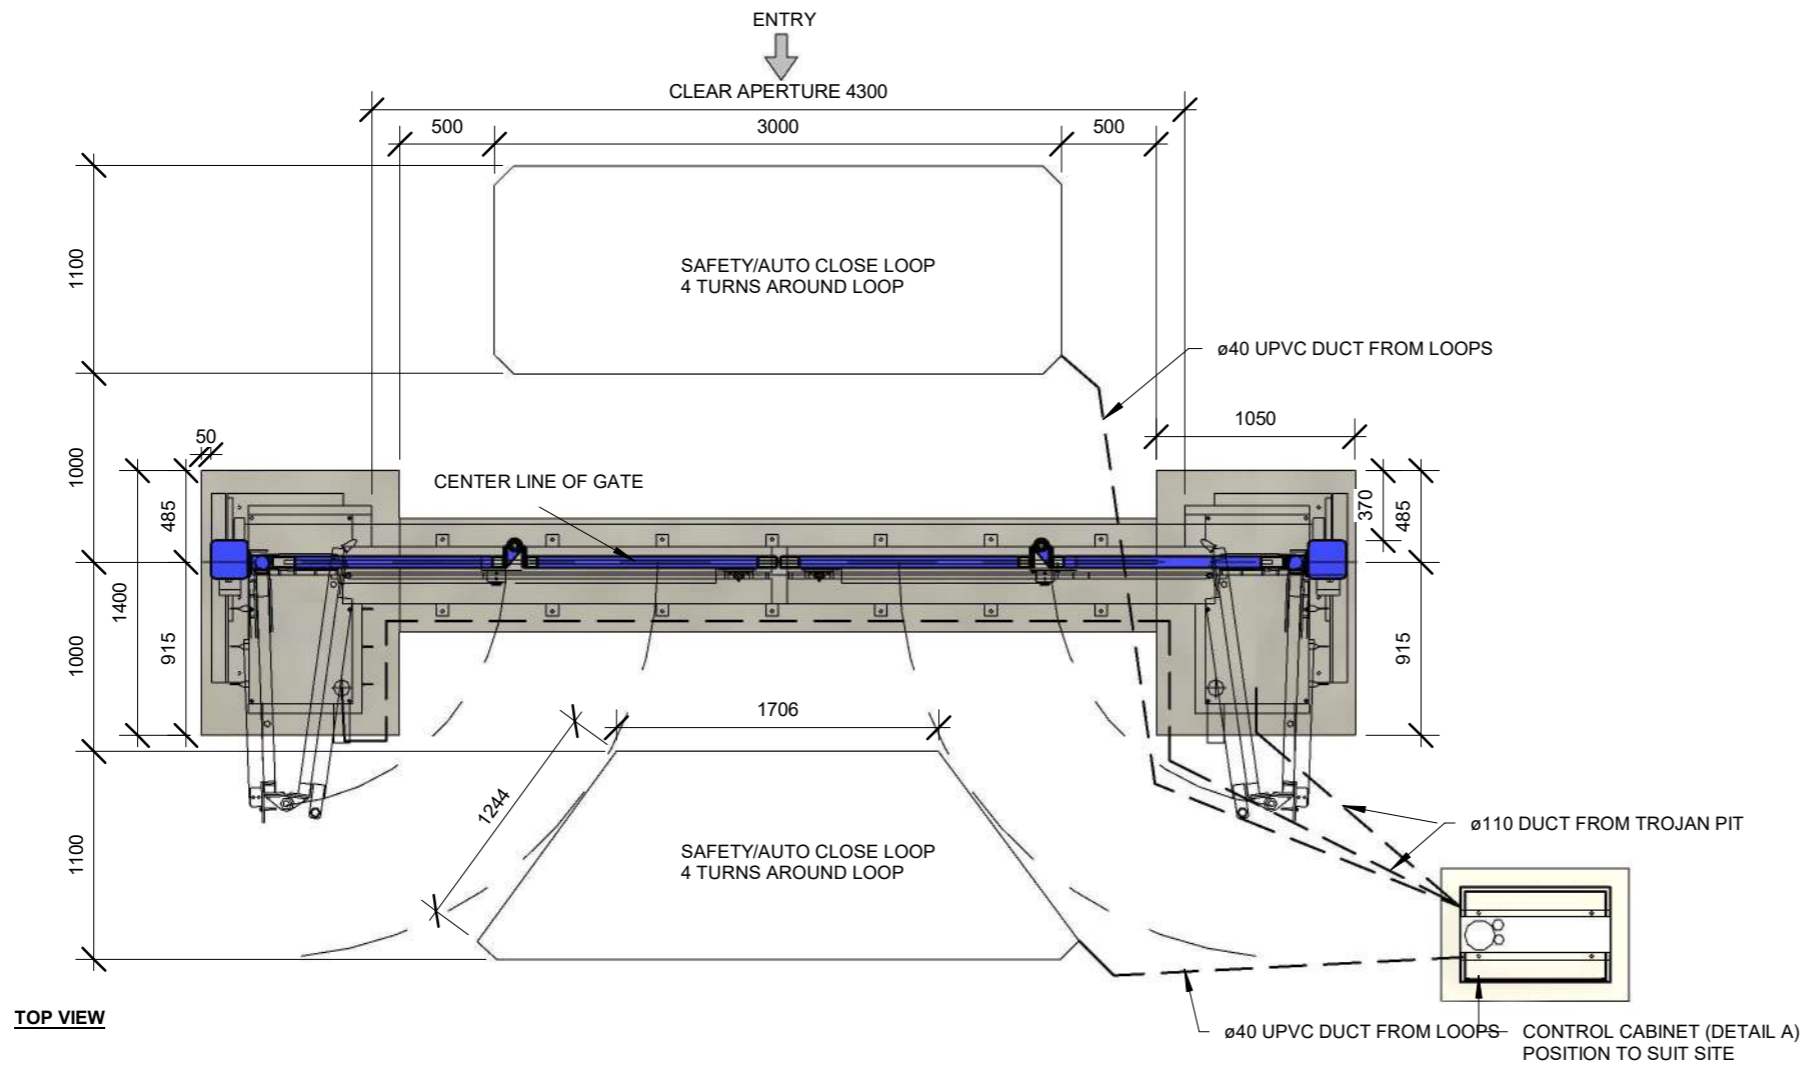

ALL DIMENSIONS ARE IN MILLIMETERS

SCALE TOLERANCES  
ISO 2768-m,k

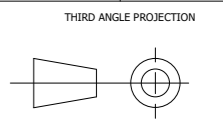

THE INFORMATION CONTAINED IN THIS DRAWING IS CONFIDENTIAL AND MUST NOT BE PASSED IN WHOLE OR IN PART TO THIRD PARTIES WITHOUT THE PERMISSION OF FRONTIER PITTS LTD.



FRONTIER-PITTS MIDDLE EAST  
OFFICE 1301, BUILDING C88,  
COMMERCIAL TOWER A,  
15 BAGHDAD ST, ABU DHABI,  
UNITED ARAB EMIRATES.  
OFFICE: +971-26212272

email: sales@frontierpitts.ae  
website: www.fpgulf.com

CONTRACTOR  
FOR INFORMATION ONLY

SITE  
BI-FOLD GATES  
APERTURE 5.6M  
SALES DRAWING