
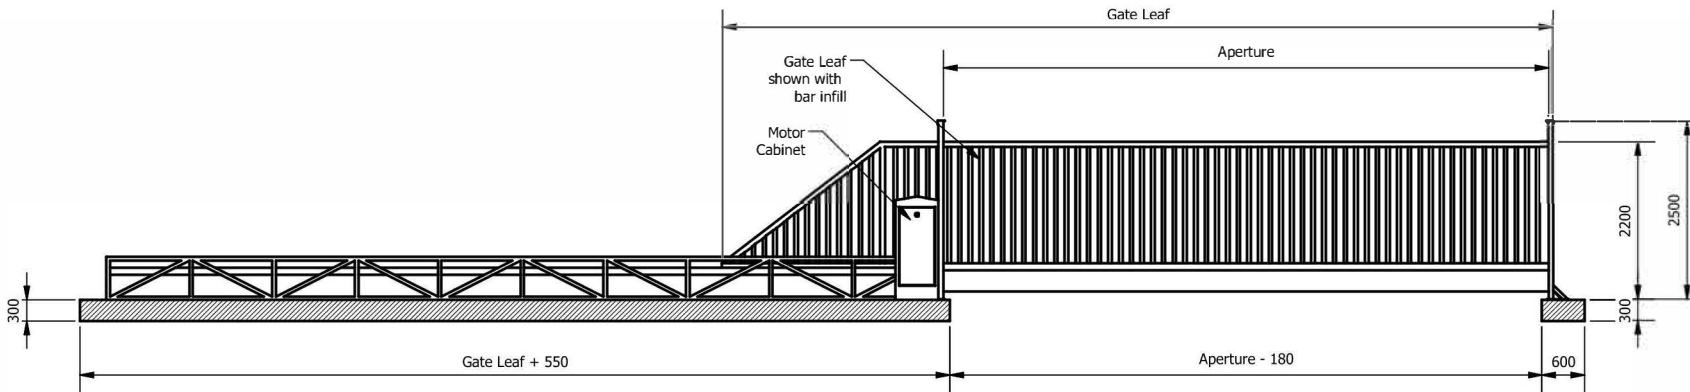


# LoTracker Sliding Gate

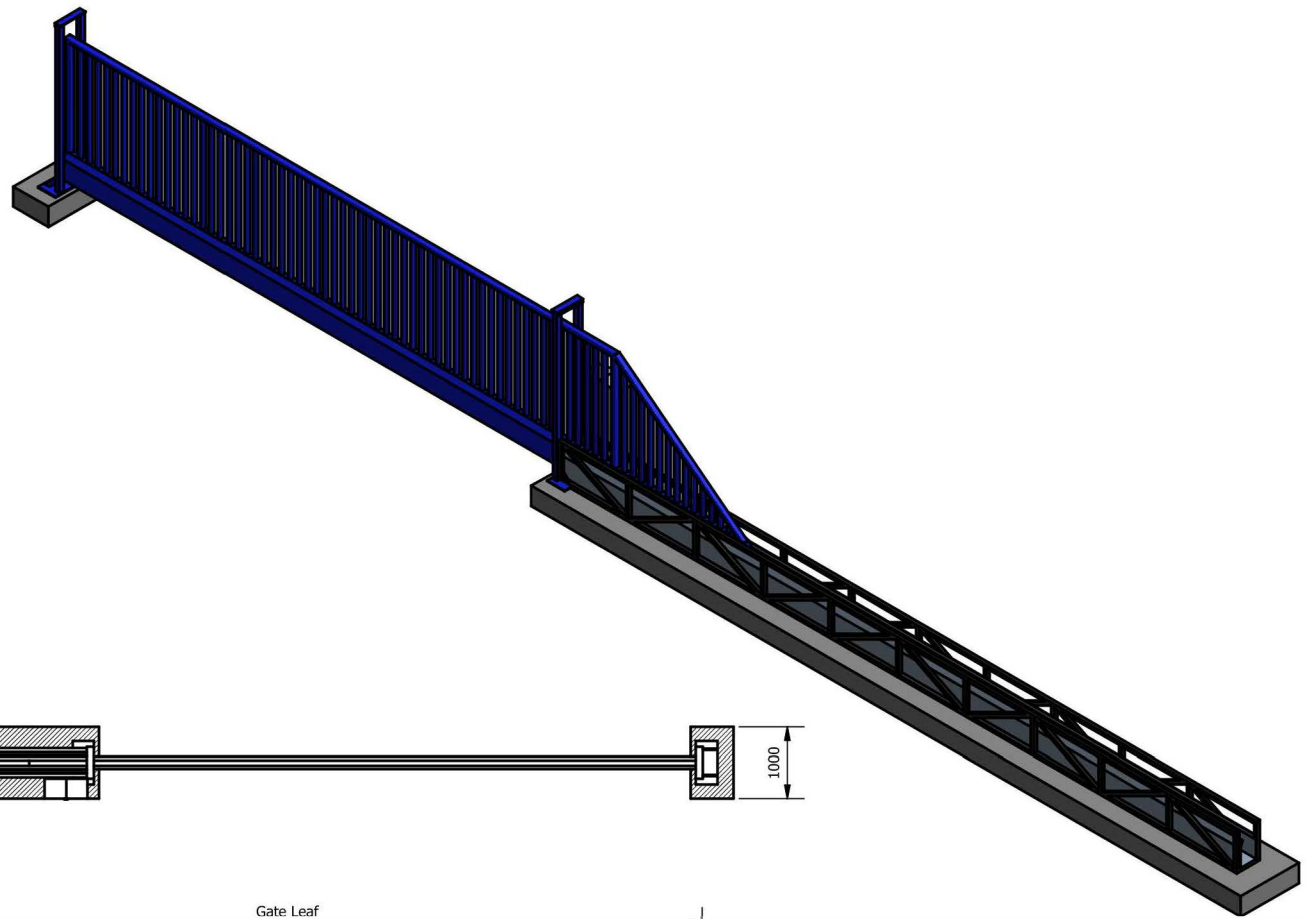

FRONTIER PITTS LTD  
 CROMPTON HOUSE . CROMPTON WAY  
 CRAWLEY . WEST SUSSEX . RH10 9QZ  
 TEL: +44 (0) 1293 548 301  
 FAX: +44 (0) 1293 560 560  
 EMAIL: [contracts@frontierpitts.com](mailto:contracts@frontierpitts.com)  
 WEB: [www.frontierpitts.com](http://www.frontierpitts.com)

TITLE: LoTracker Sliding Gate  
 Installation Layout

DRAWING NUMBER: 6020-36-01 SALESv1

DRAWN: B.K NOT TO SCALE DIMENSIONS IN MM



Assessed to ISO 9001:2015  
 Cert/LPCB.ref:1059/01



SALES DRAWINGS  
 FOR INFORMATION ONLY, NOT FOR CONSTRUCTION  
 COPYRIGHT OF FRONTIER PITTS LTD