
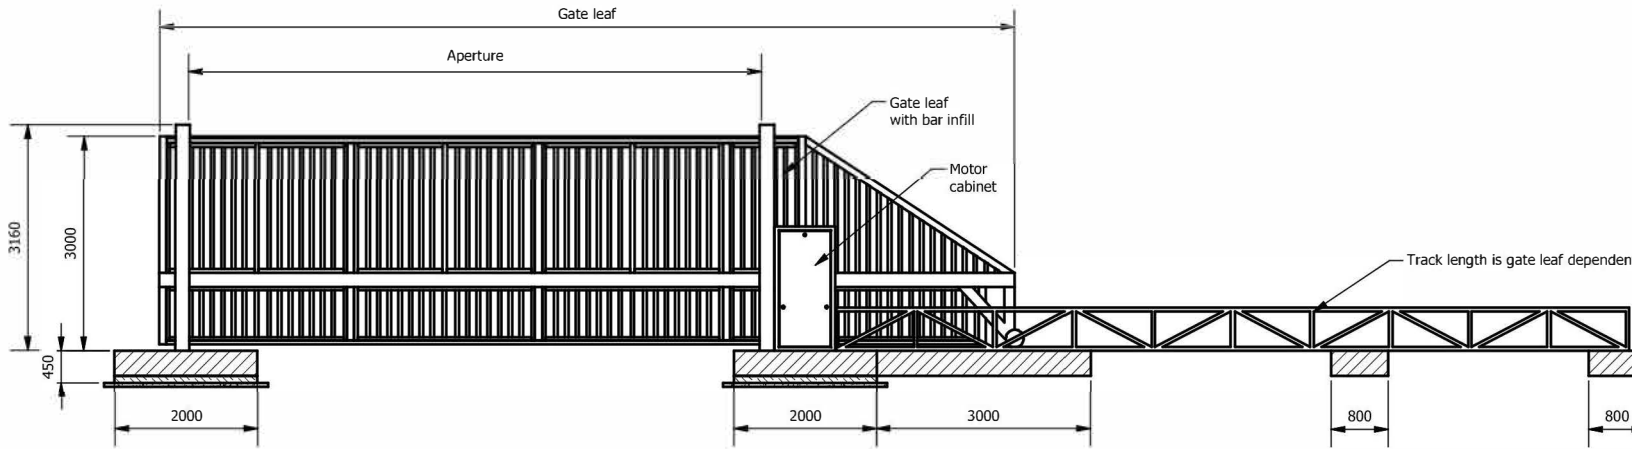
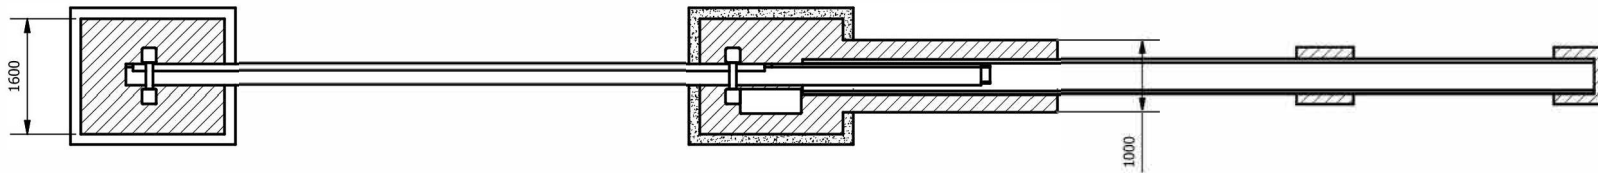


Terra G8 Sliding Cantilevered Gate

IWA 14 Impact tested
7.2T @ 80kph

Also see:
Terra Sliding
Cantilevered Gate

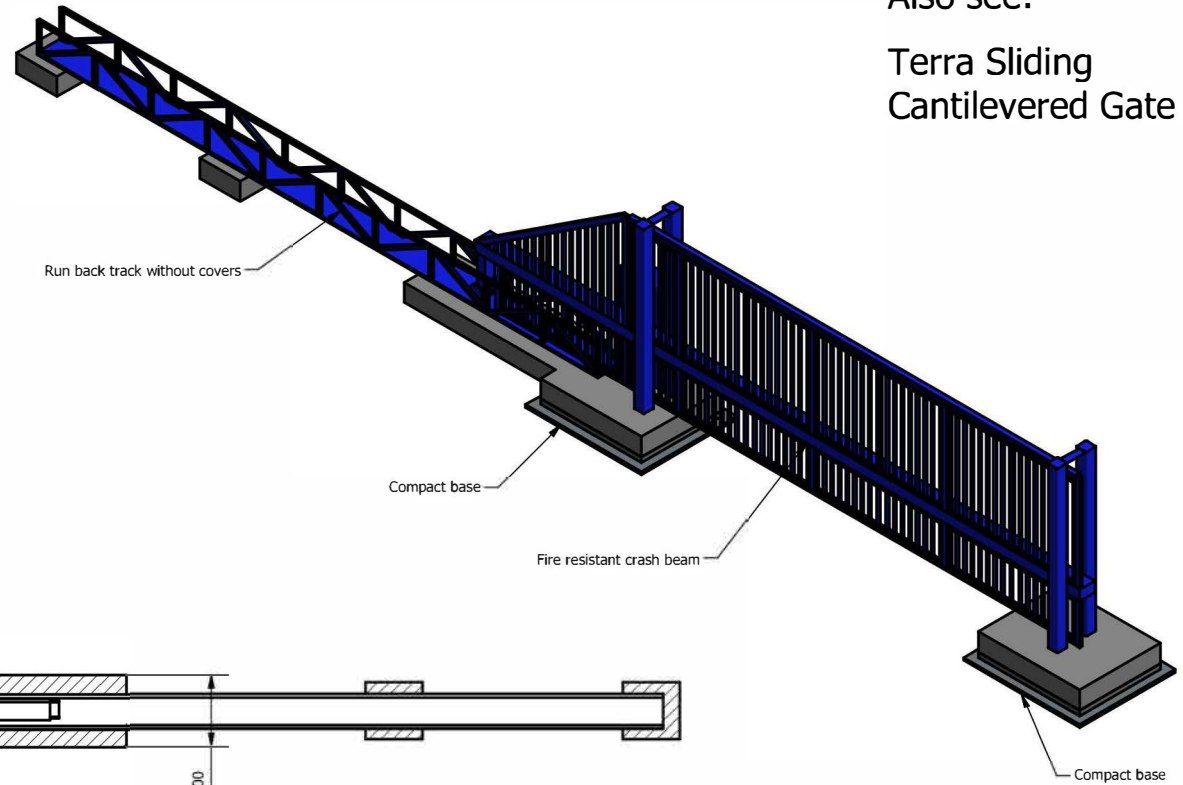

FRONTIER PITTS LTD
CROMPTON HOUSE . CROMPTON WAY
CRAWLEY . WEST SUSSEX . RH10 9QZ
TEL: +44 (0) 1293 548 301
FAX: +44 (0) 1293 560 560
EMAIL: contracts@frontierpitts.com
WEB: www.frontierpitts.com

TITLE: Terra G8
Installation Layout

DRAWING NUMBER: PD00013-18 SALESv1

DRAWN: B.K NOT TO SCALE DIMENSIONS IN MM



SALES DRAWINGS
FOR INFORMATION ONLY, NOT FOR CONSTRUCTION
COPYRIGHT OF FRONTIER PITTS LTD